



Legende

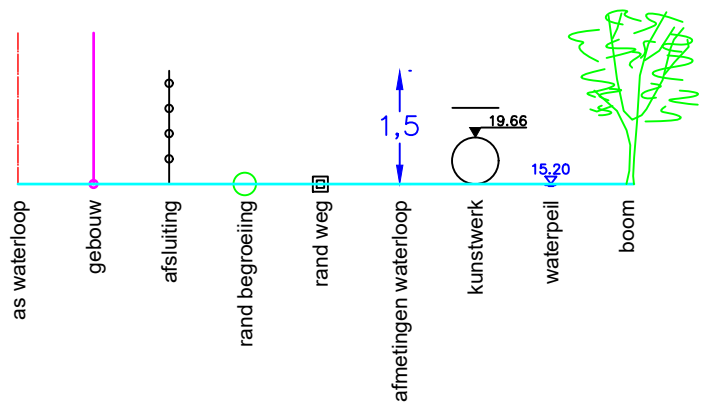

Kunstwerk 7836-001

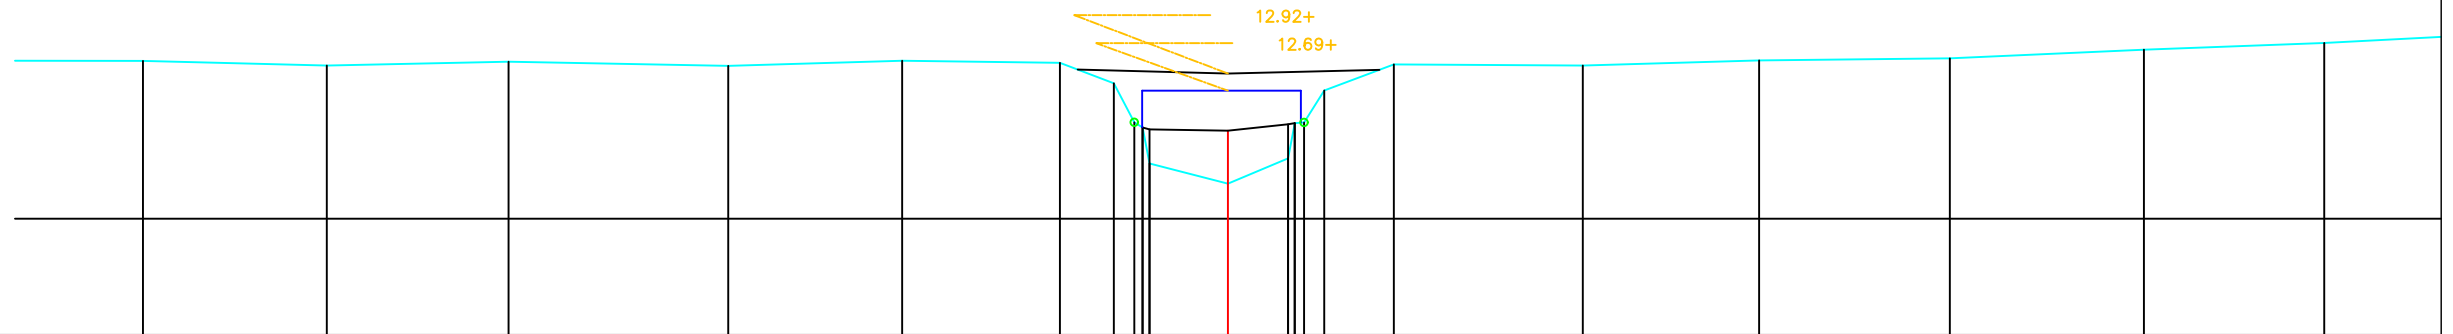

MATEN TERREIN	13.09	13.02	13.08	13.02	13.09	13.06	12.79 12.27 12.21 11.73	11.46	11.80 12.26 12.27 12.69	13.04	13.02	13.09	13.12	13.23	13.32	
MATEN SLIBLIJN																
TUSSENAFST. TERREIN	2.42	2.43	2.40	2.91	2.30	2.09	0.71 0.27 0.09	1.04	0.80 0.09 0.12 0.27	0.92	2.50	2.33	2.52	2.57	2.38	2.34
GECUM. AFST. TERREIN	-14.35	-11.92	-9.52	-6.61	-4.31	-2.22	-1.51 -1.24 -1.13 -1.04	-0.00	0.80 0.08 1.01 1.27	-2.19	-4.69	-7.03	-9.55	-12.12	-14.50	

Gemeente Rotselaar

B3025

Leibeeek

VHAG:7836

Locatie ataspunt (LB72): X-coördinaat: 175657,4376 Y-coördinaat: 181274,1699

DWARSPROFIELPLAN

Atlaspunt - 005

Datum opmeting: 2002-04-02

Schaal:	1/100
---------	-------

