


Legende

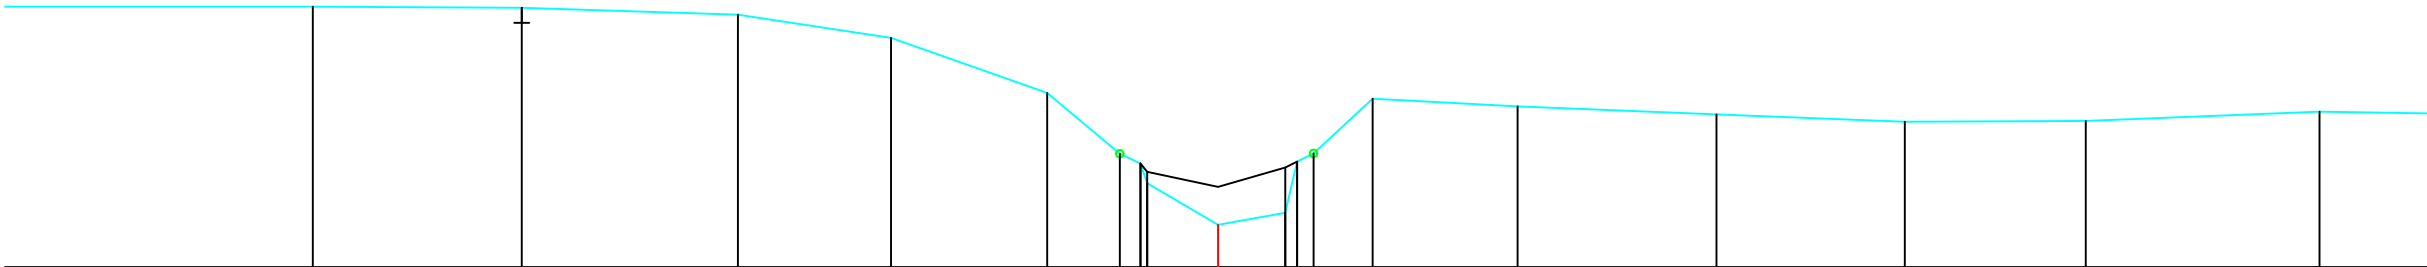

MATEN TERREIN	14.44	14.43	14.34	14.03	13.30	12.50	12.37	12.11	11.56	11.72	12.39	12.50	13.23	13.13	13.02	12.92	12.93	13.05
MATEN SLIBLIJN						12.37	12.26	12.06	12.32	12.39	12.50							
TUSSENAFST. TERREIN	4.26	2.76	2.86	2.03	2.07	0.96	0.09	0.94	0.89	0.22	0.78	1.92	2.63	2.49	2.40	3.09	2.53	
GECUM. AFST. TERREIN	-11.98	-9.21	-6.35	-4.33	-2.26	-1.30	-1.03	-0.94	0.00	0.89	1.05	1.27	2.05	3.96	6.59	9.08	11.48	14.57

Gemeente Rotselaar

B3025

Leibeek

VHAG: 7836

Locatie atlaspunt (LB72): X-coördinaat: 175623,5959 Y-coördinaat: 181145,024

DWARSPROFIELPLAN

Atlaspunt - 010

Datum opmeting: 2002-04-02

Schaal: 1/100



VLAAMS-
BRABANT