


Legende

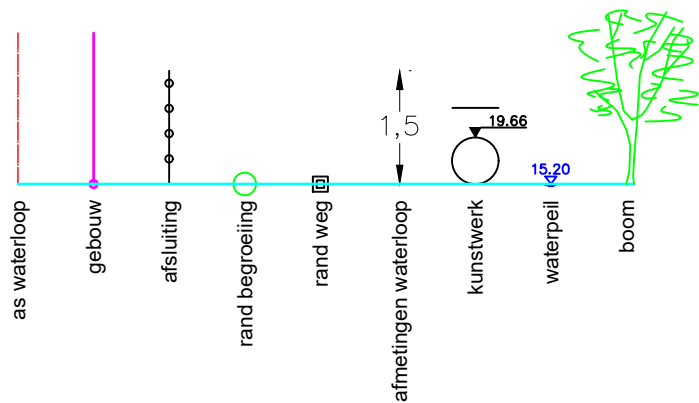

Dwarsprofiel 1
Vergelijkingsvlak 7.00 m T.A.W.
0+03.19

Peil vaste bodem	13.94			9.24	8.09	8.05	8.11		10.72
Slibpeil				8.17	8.17	8.17	8.17		
Tussenafstand	0.01	13.73		0.69	0.02	0.55	0.21	0.25	4.18
Afstand tot as	15.00			1.26	0.57	0.00	-0.21	-0.46	-4.64

Gemeente Boortmeerbeek

B2107 **Leigracht**

VHAG: 7109

Locatie atlaspunt (LB72): X-coördinaat: 163774,2827 Y-coördinaat: 184558,3207

DWARSPROFIELPLAN

Atlaspunt - 001
Datum opmeting: 16/03/2020
Schaal: 1/100

