


Legende

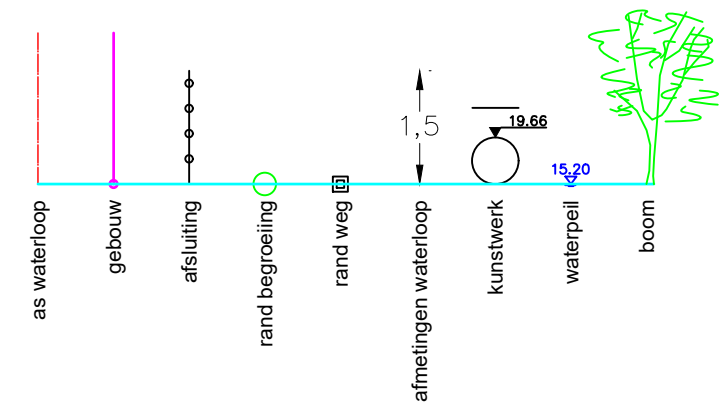

Dwarsprofiel 4
Vergelijkingsvlak 8.00 m T.A.W.
1+16.58

Peil vaste bodem	-14.25	-14.22	-13.93	-9.65	-8.78	-8.74	-8.72	-8.69	-8.73	-10.74
Slibpeil				8.86	8.86	8.86	8.83	8.84	8.84	
Tussenafstand		2.82	1.26	6.16	0.42	0.18	0.37	0.31	0.21	1.86
Afstand tot as	-11.21	-8.39	-7.13	-0.97	-0.54	-0.37	-0.00	-0.31	-0.51	-2.37

Gemeente Boortmeerbeek

B2107 **Leigracht**

VHAG: 7109

Locatie atlaspunt (LB72): X-coördinaat: 163850,6539 Y-coördinaat: 184474,6151

DWARSPROFIELPLAN

Atlaspunt - 004
Datum opmeting: 16/03/2020
Schaal: 1/100

