



Legende

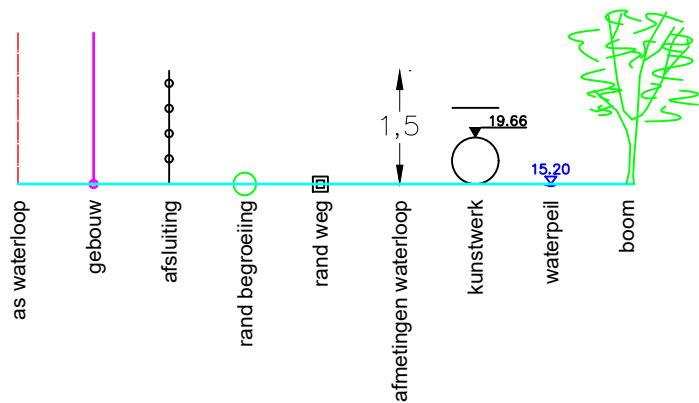

Dwarsprofiel 5
Vergelijkingsvlak 8.00 m T.A.W.
1+99.53

Peil vaste bodem	-14.21	-14.19	-14.01	-9.32	-9.28	-9.33	-12.91
Slibpeil				9.30	9.30	9.30	
Tussenafstand	0.00	2.98	0.00	1.80	0.00	6.60	
Afstand tot as	-11.82	-8.83	-7.03	-0.43	-0.00	-0.33	-4.37

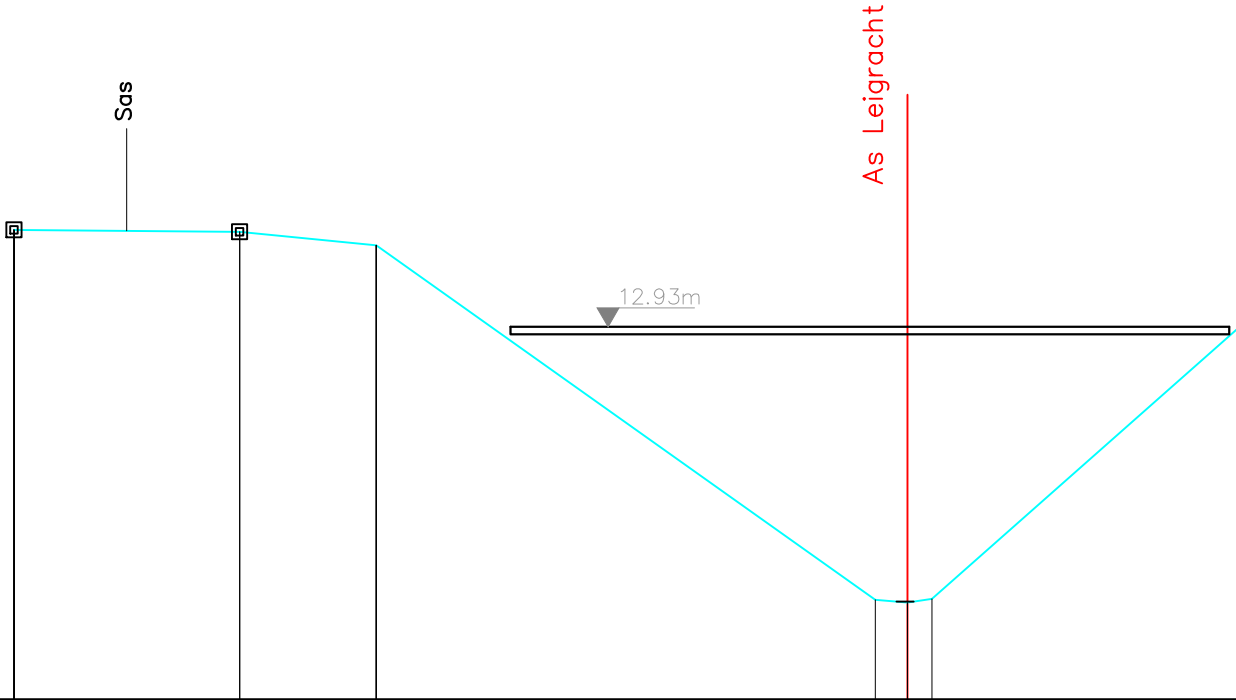

Gemeente Boortmeerbeek

B2107 **Leigracht**

VHAG: 7109

Locatie atlaspunt (LB72): X-coördinaat: 163909,2246 Y-coördinaat: 184415,9377

DWARSPROFIELPLAN

Atlaspunt - 005
Datum opmeting: 16/03/2020
Schaal: 1/100

