


Legende

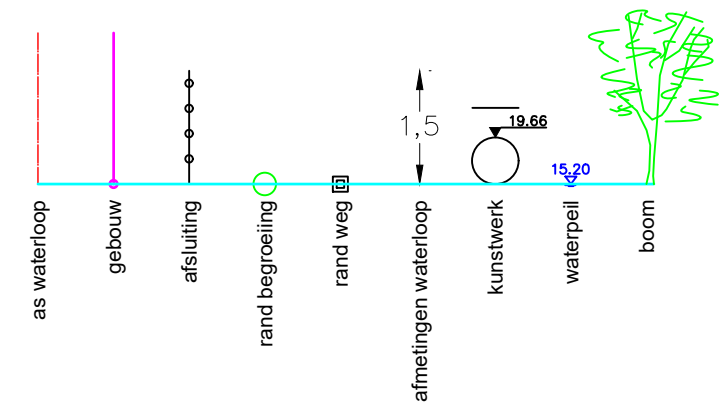

Dwarsprofiel 6
Vergelijkingsvlak 8.00 m T.A.W.
2+05.50

Peil vaste bodem	-14.22	-14.19	-13.99	-9.49	-9.41	-9.45	-12.91
Slibpeil				9.45	9.45	9.45	
Tussenafstand	6.60	2.96	1.98	0.53	0.37	4.14	
Afstand tot as	11.54	8.57	6.59	0.53	0.00	-0.37	-4.51

Gemeente Boortmeerbeek

B2107 **Leigracht**

VHAG: 7109

Locatie atlaspunt (LB72): X-coördinaat: 163913,1953 Y-coördinaat: 184411,4868

DWARSPROFIELPLAN

Atlaspunt - 006
Datum opmeting: 16/03/2020
Schaal: 1/100

