



Legende

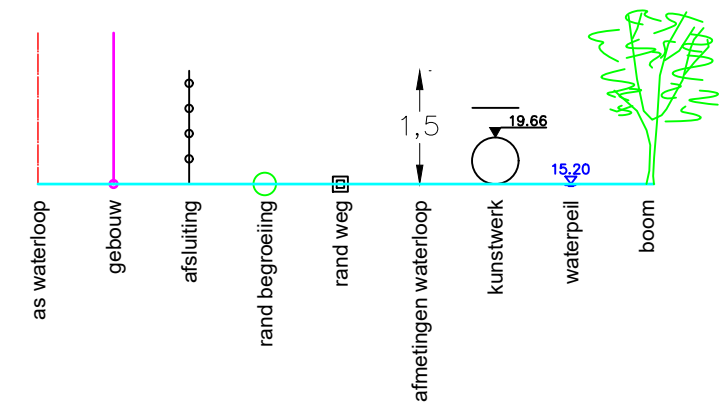

Dwarsprofiel 7
Vergelijkingsvlak 8.00 m T.A.W.
2+56.43

Peil vaste bodem	-14.30	-14.33	-14.15		9.93	9.74	9.83	-12.62	-12.83
Slibpeil					9.90	9.80	9.80		
Tussenafstand		2.97	2.38	5.32	0.72	0.27	3.31	6.67	
Afstand tot as	-11.39	-8.41	-6.04		-0.72	-0.00	-0.27	-3.58	-10.25

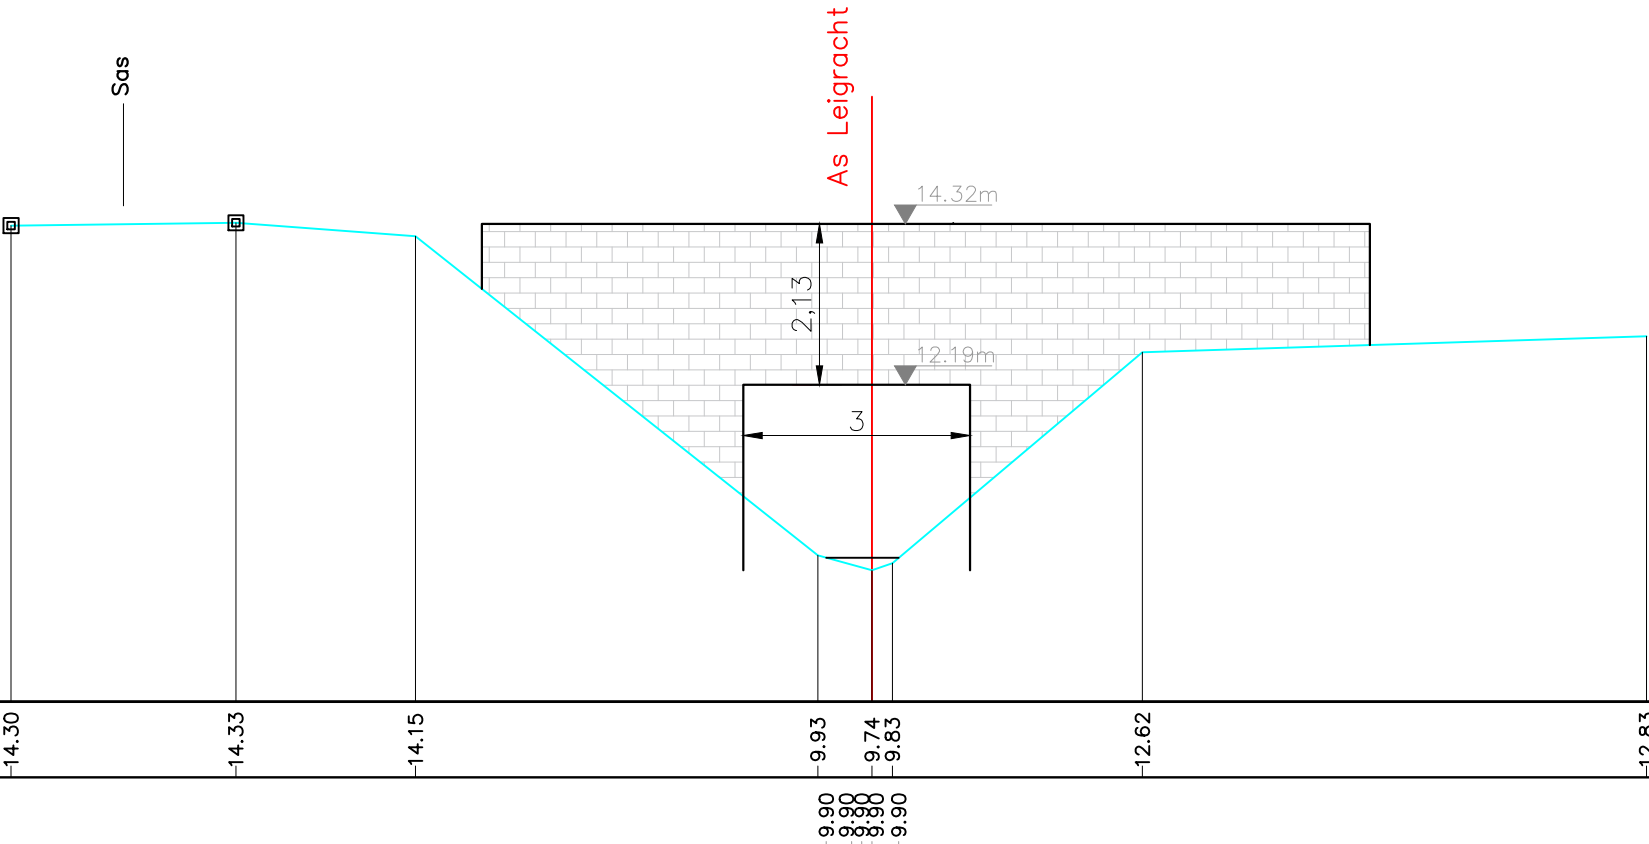

Gemeente Boortmeerbeek

B2107 **Leigracht**

VHAG: 7109

Locatie atlaspunt (LB72): X-coördinaat: 163948,8403 Y-coördinaat: 184375,1711

DWARSPROFIELPLAN

Atlaspunt - 007
Datum opmeting: 16/03/2020
Schaal: 1/100

