



Legende

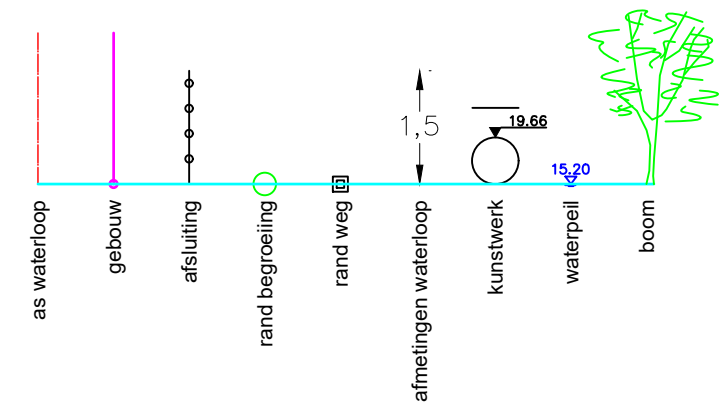

Dwarsprofiel 8
Vergelijkingsvlak 8.00 m T.A.W.
2+63.89

Peil vaste bodem	-14.31	-14.35	-14.14		9.91	9.72	9.90		-13.32	-13.32
Slibpeil					9.93	9.93	9.93	9.93		
Tussenafstand		2.94	2.48	5.50	0.75	0.25	3.13	0.42		
Afstand tot as	-11.67	-8.73	-6.25		-0.75	-0.00	-0.25		-3.37	-3.79

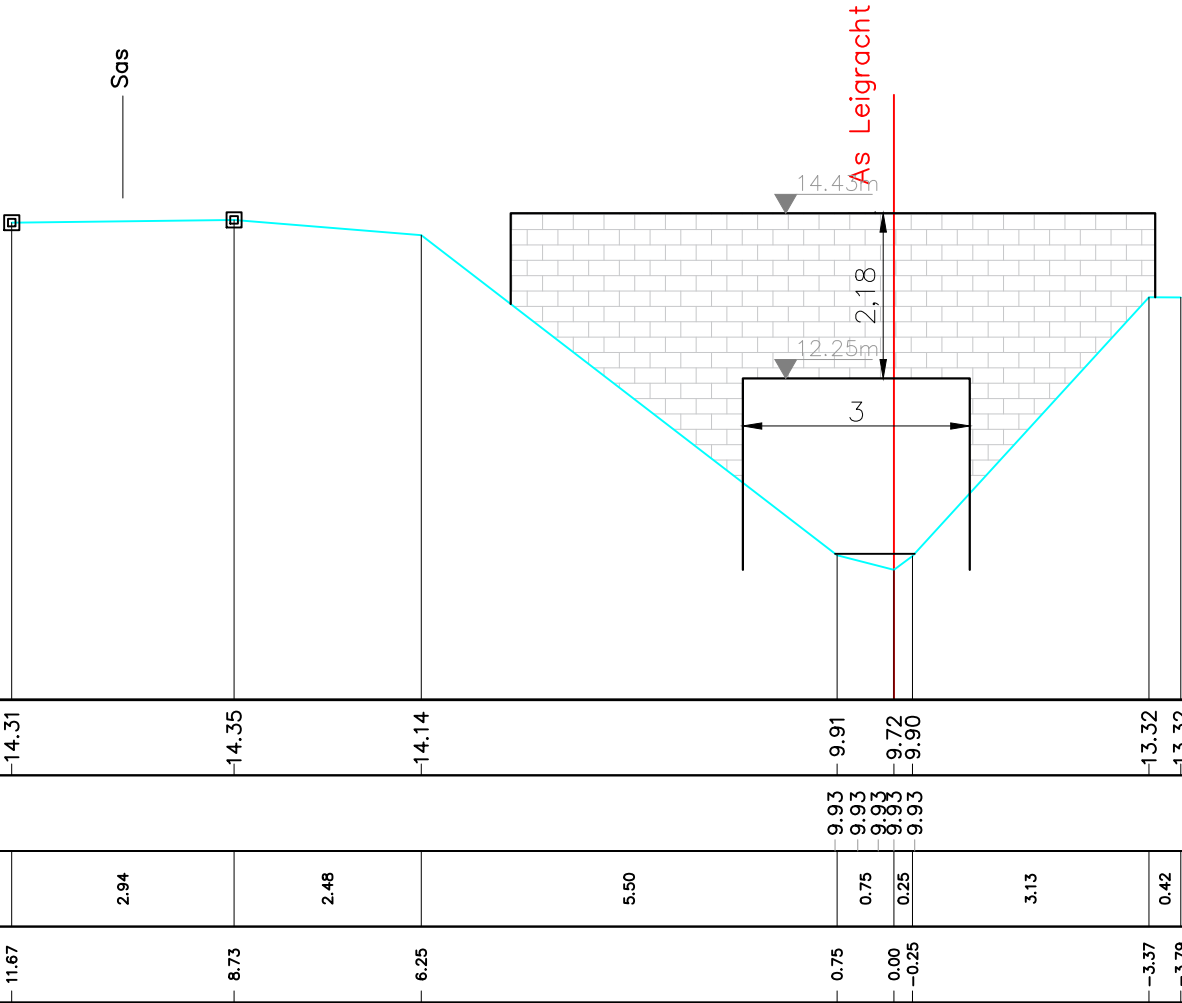

Gemeente Boortmeerbeek

B2107 **Leigracht**

VHAG: 7109

Locatie atlaspunt (LB72): X-coördinaat: 163954,2932 Y-coördinaat: 184370,0915

DWARSPROFIELPLAN

Atlaspunt - 008
Datum opmeting: 16/03/2020
Schaal: 1/100

