



Legende

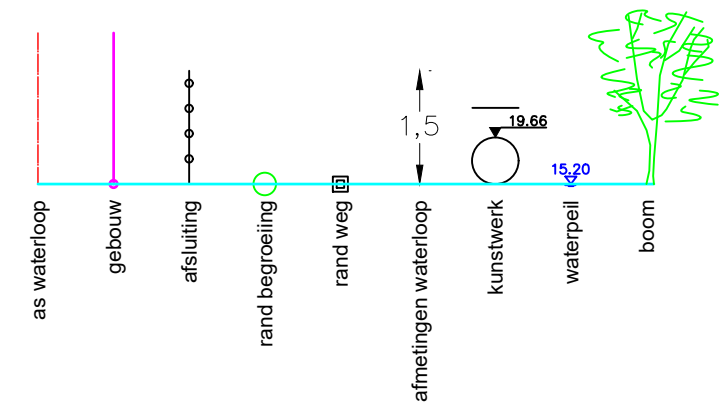

Dwarsprofiel 10
Vergelijkingsvlak 9.00 m T.A.W.
4+19.33

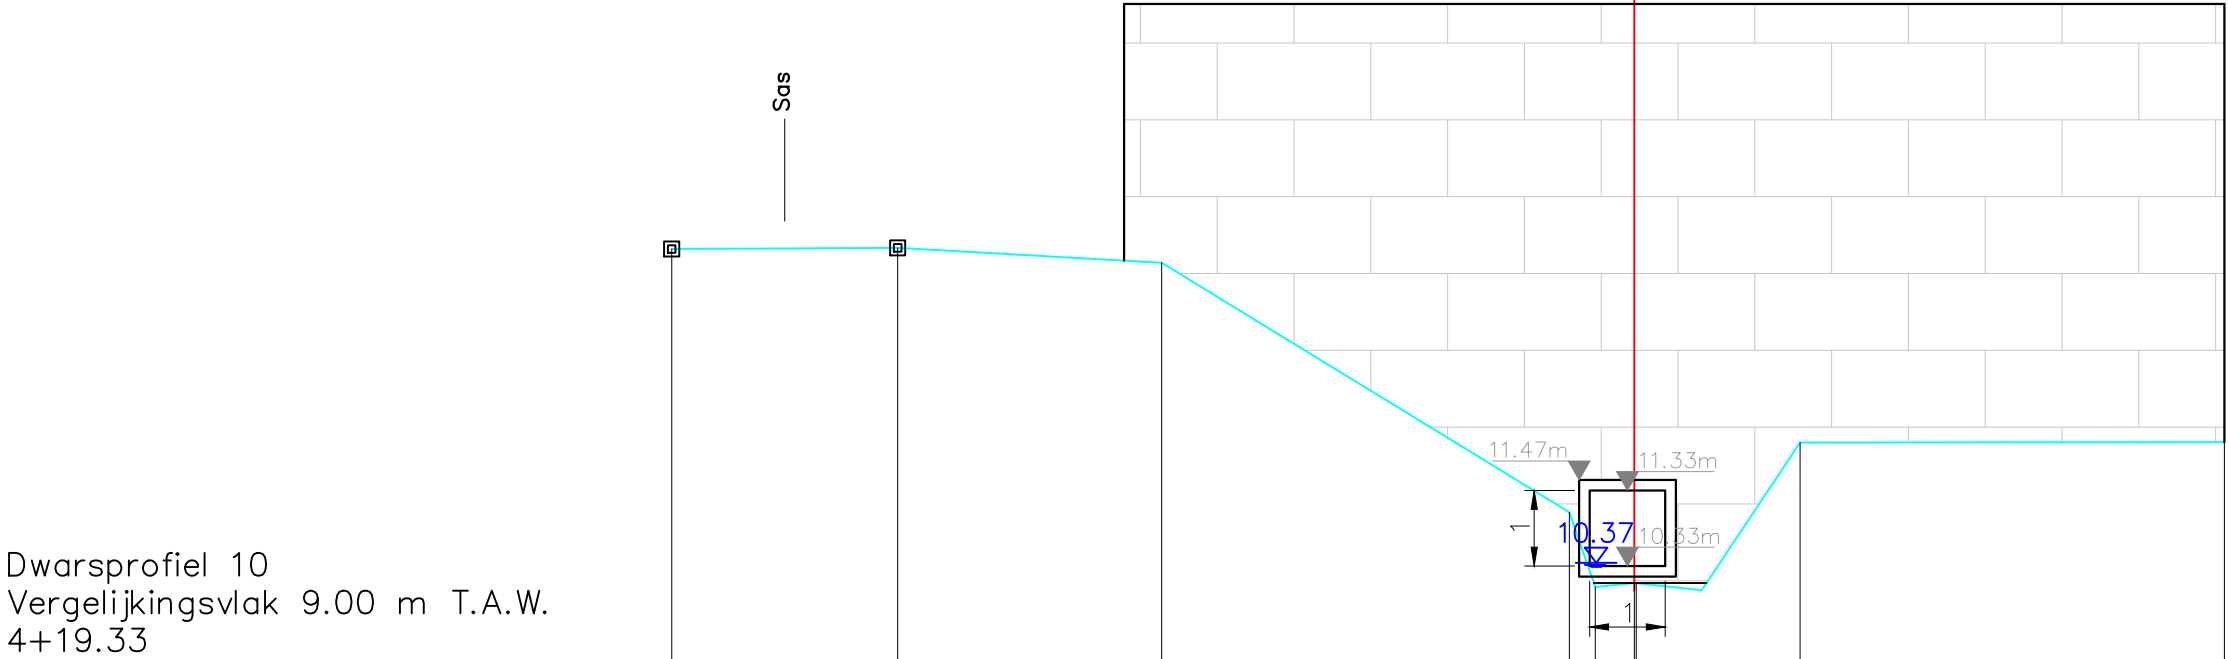

Peil vaste bodem	-14.52	-14.53	-14.34	-11.04	-10.05	-10.18	-10.01	-11.96	-11.96
Slibpeil				10.10	10.10	10.10	10.10		
Tussenafstand		2.99	3.49	5.39	0.34	0.52	0.02	0.87	1.30
Afstand tot as	-12.73	-9.74	-6.25	-0.86	-0.52	-0.02	-0.89	-2.19	-7.81

Gemeente Boortmeerbeek

B2107 **Leigracht**

VHAG: 7109

Locatie atlaspunt (LB72): X-coördinaat: 164064,2494 Y-coördinaat: 184260,235

DWARSPROFIELPLAN

Atlaspunt - 010
Datum opmeting: 16/03/2020
Schaal: 1/100

