



Legende

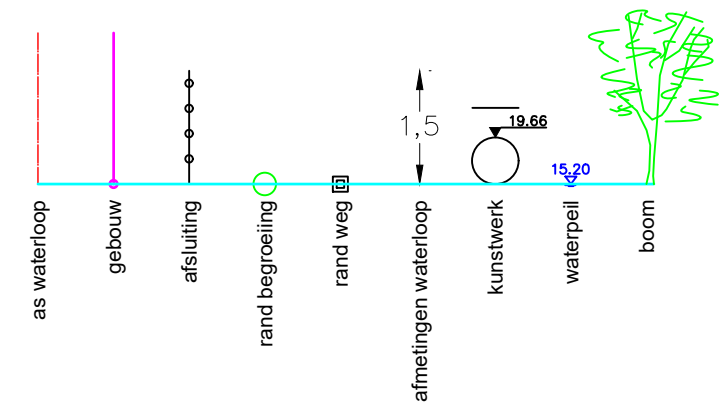

Dwarsprofiel 12
Vergelijkingsvlak 8.00 m T.A.W.
4+99.93

Peil vaste bodem	-14.12	-14.11	-13.35	-10.95	-10.07	-9.99	-10.24	-12.05	-12.76
Slibpeil				-10.35	-10.35	-10.35	-10.35		
Tussenafstand	2.97	4.23	4.00	0.47	0.64	0.05	0.55	2.28	5.12
Afstand tot as	-12.31	-9.34	-5.11	1.11	0.64	0.00	-0.60	-2.88	-8.00

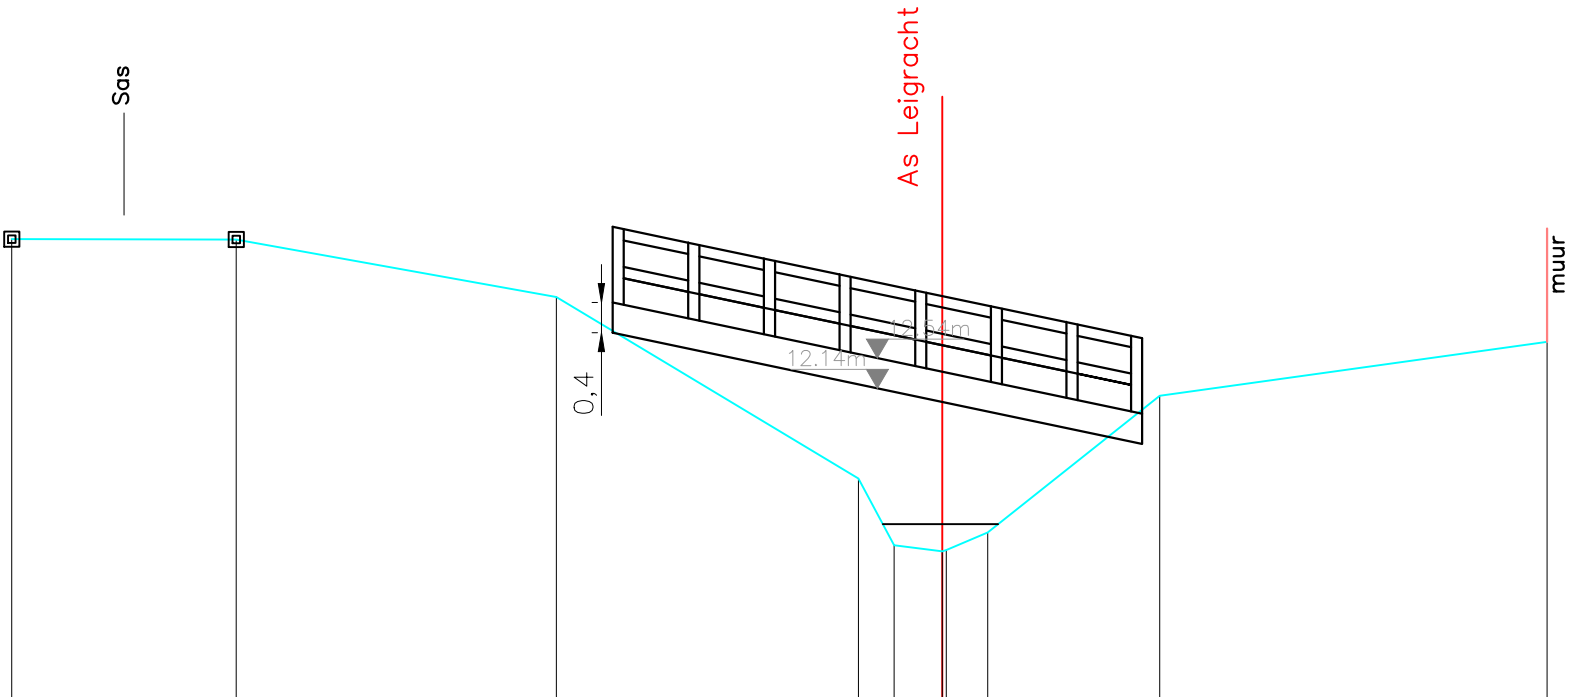

Gemeente Boortmeerbeek

B2107 **Leigracht**

VHAG: 7109

Locatie atlaspunt (LB72): X-coördinaat: 164120,1576 Y-coördinaat: 184202,3802

DWARSPROFIELPLAN

Atlaspunt - 012
Datum opmeting: 16/03/2020
Schaal: 1/100

