



Legende

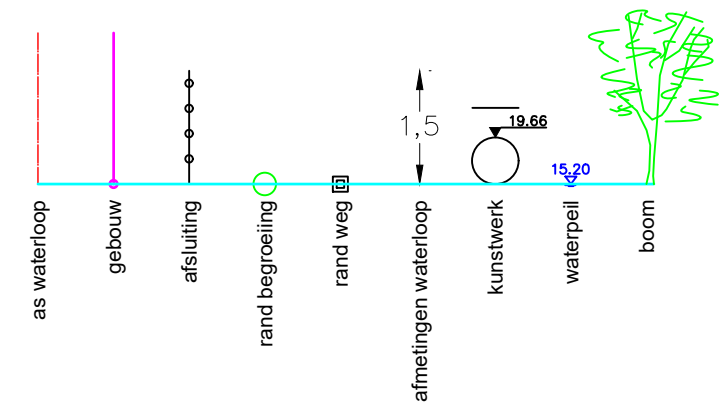

Dwarsprofiel 13
Vergelijkingsvlak 8.00 m T.A.W.
5+63.51

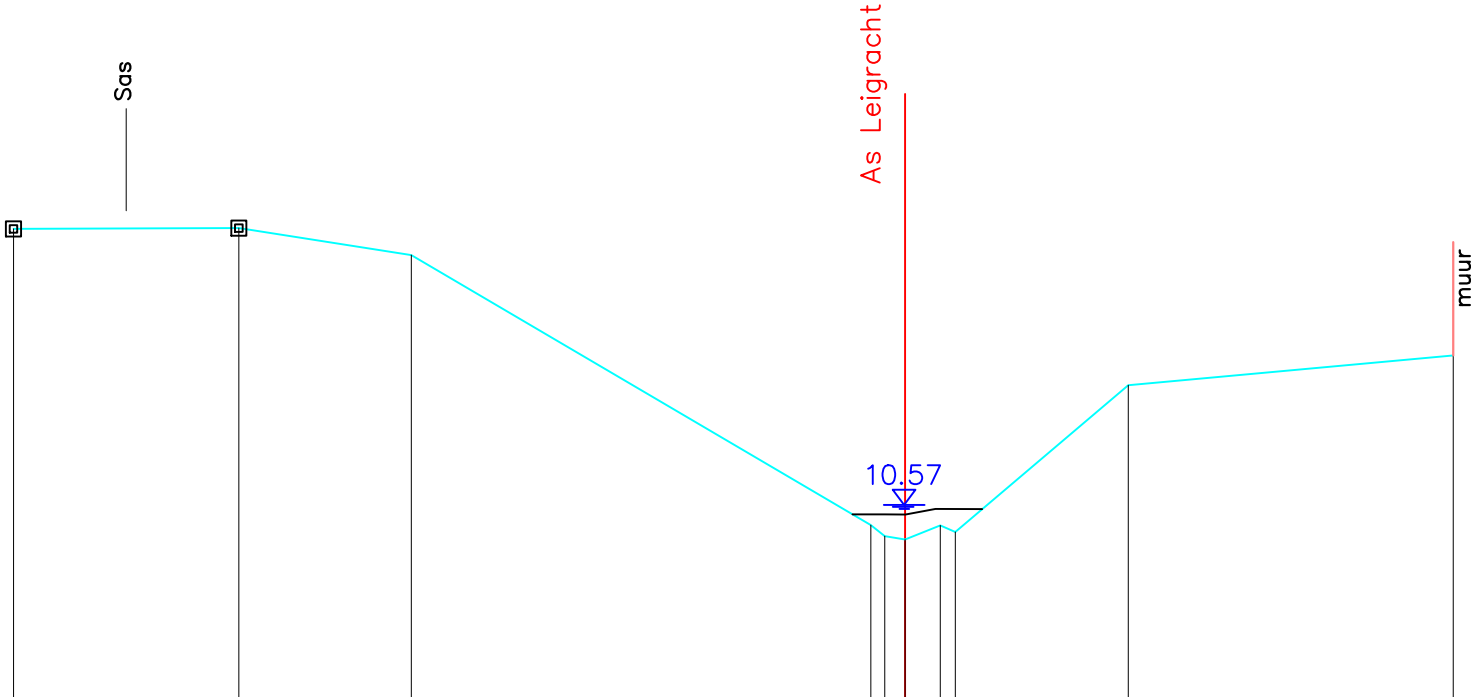

Peil vaste bodem	-14.21	-14.22	-13.87		-10.30	-10.15	-10.11	-10.29	-10.21	-12.15		-12.54
Slibpeil					10.44	10.44	10.44	10.51	10.51			
Tussenafstand		2.98	2.28	6.08	0.18	0.27	0.47	0.20	2.29	4.30		
Afstand tot as	-11.79	-8.81	-6.53		-0.45	-0.27	-0.00	-0.47	-0.66	-2.95		-7.25

Gemeente Boortmeerbeek

B2107 **Leigracht**

VHAG: 7109

Locatie atlaspunt (LB72): X-coördinaat: 164165,2579 Y-coördinaat: 184157,6505

DWARSPROFIELPLAN

Atlaspunt - 013
Datum opmeting: 16/03/2020
Schaal: 1/100

