



Legende

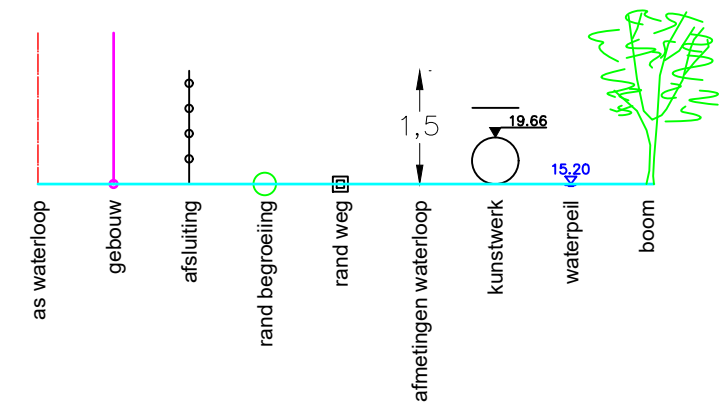

Dwarsprofiel 16
Vergelijkingsvlak 9.00 m T.A.W.
7+50.50

Peil vaste bodem	-14.95	-14.99	-14.84	-11.76	-10.68	-10.69	-10.69	-12.25	-12.51
Slibpeil					18.71	18.71	18.71		
Tussenafstand		2.94	1.98	4.92	1.03	0.36	0.56	1.46	0.24
Afstand tot as	-11.22	-8.28	-6.30	-1.38	-0.36	-0.00	-0.56	-2.02	-2.26

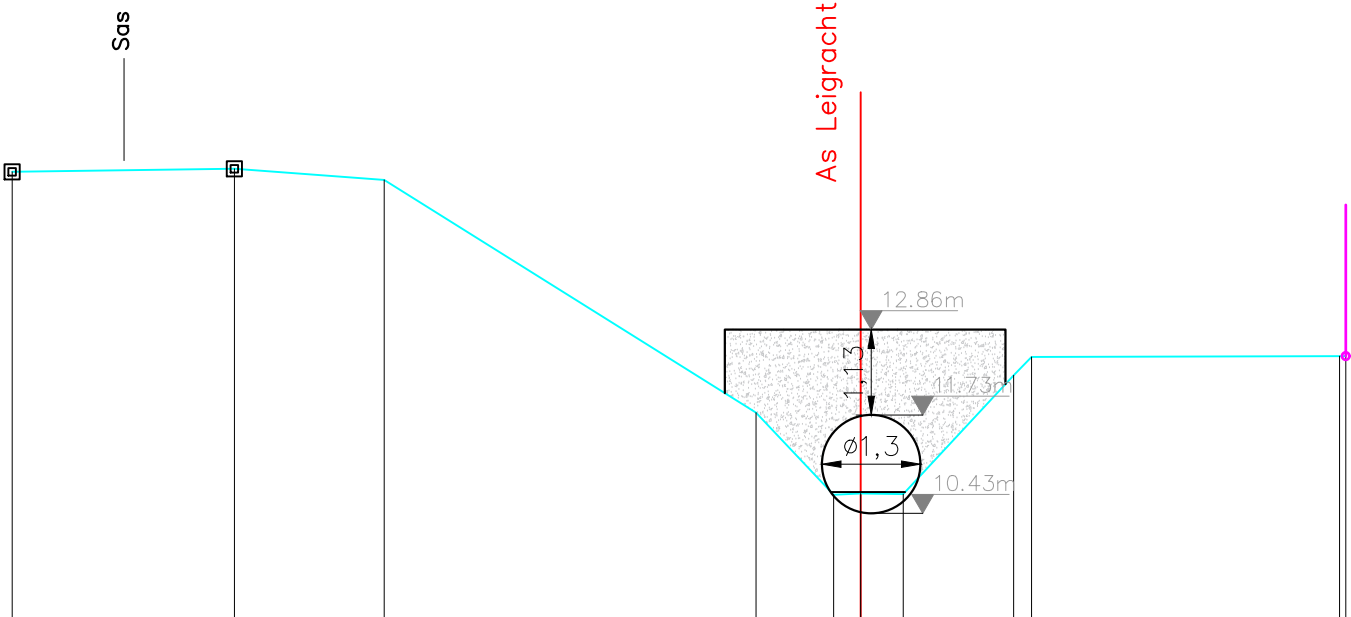

Gemeente Boortmeerbeek

B2107 **Leigracht**

VHAG: 7109

Locatie atlaspunt (LB72): X-coördinaat: 164299,7434 Y-coördinaat: 184027,8634

DWARSPROFIELPLAN

Atlaspunt - 016
Datum opmeting: 16/03/2020
Schaal: 1/100

