



Legende

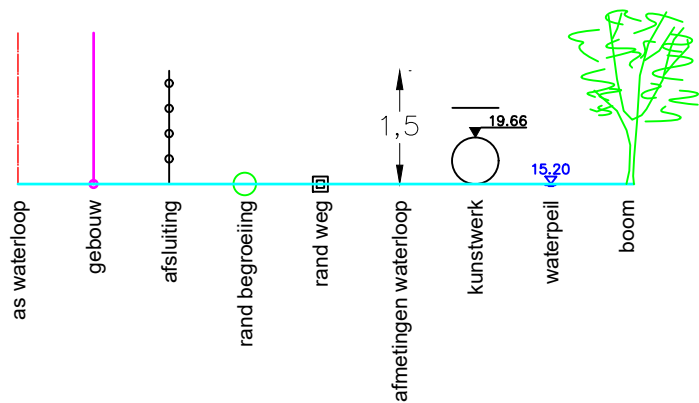

Dwarsprofiel 17  
Vergelijkingsvlak 10.00 m T.A.W.  
8+35.65

|                  |        |        |        |        |        |        |        |        |        |        |        |        |        |        |        |
|------------------|--------|--------|--------|--------|--------|--------|--------|--------|--------|--------|--------|--------|--------|--------|--------|
| Peil vaste bodem | -14.61 | -14.67 | -14.49 | -12.25 | -12.01 | -11.93 | -10.82 | -10.54 | -10.51 | -10.48 | -10.69 | -11.44 | -12.28 | -12.38 | -12.55 |
| Slibpeil         |        |        |        |        |        |        | 10.82  | 10.82  | 10.74  | 10.77  | 10.77  |        |        |        |        |
| Tussenafstand    |        | 2.96   | 2.46   | 3.85   | 0.34   | 0.26   | 1.17   | 0.05   | 0.28   | 0.27   | 0.33   | 1.48   | 0.42   | 2.06   |        |
| Afstand tot as   | -11.42 | -8.46  | -6.00  | -2.14  | -1.81  | -1.55  | -0.38  | -0.33  | -0.00  | -0.28  | -0.55  | -0.87  | -2.35  | -2.77  | -4.83  |

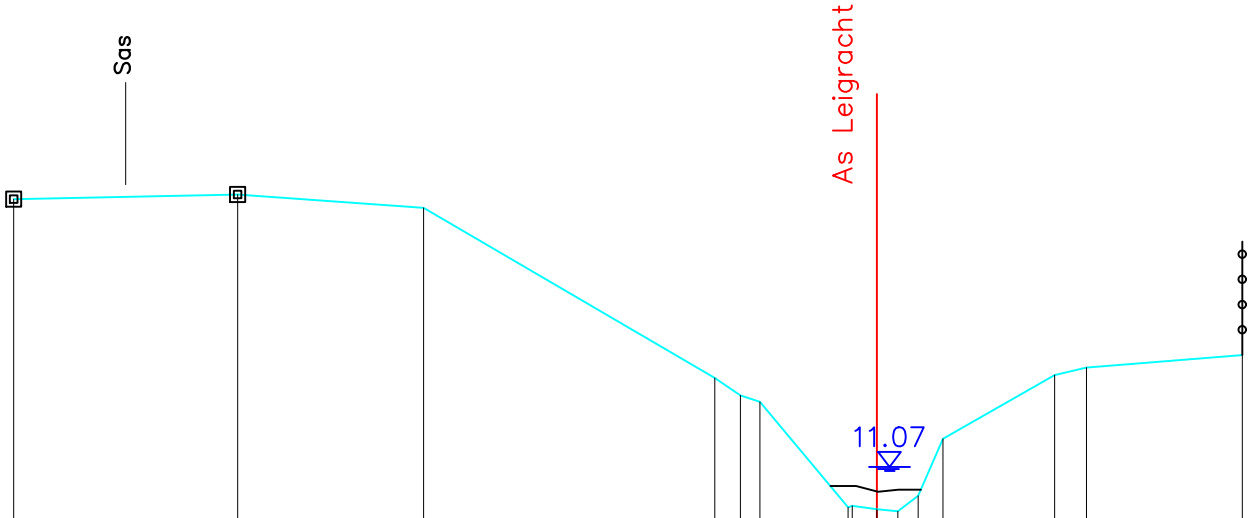

Gemeente Boortmeerbeek

**B2107** **Leigracht**

VHAG: 7109

Locatie atlaspunt (LB72): X-coördinaat: 164360,8374 Y-coördinaat: 183968,681

DWARSPROFIELPLAN

Atlaspunt - 017  
Datum opmeting: 16/03/2020  
Schaal: 1/100

