



Legende

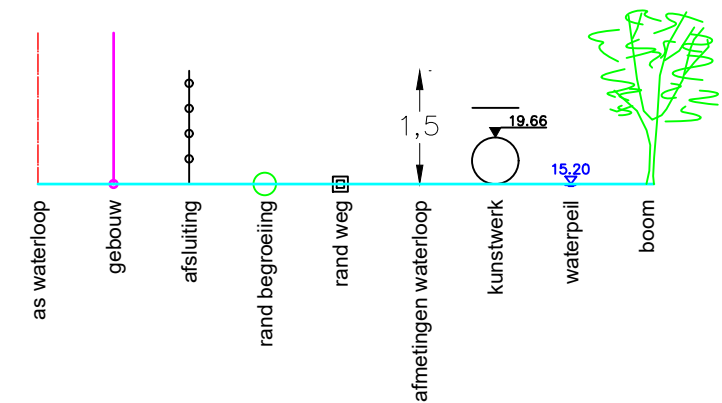

Dwarsprofiel 20
Vergelijkingsvlak 10.00 m T.A.W.
9+95.04

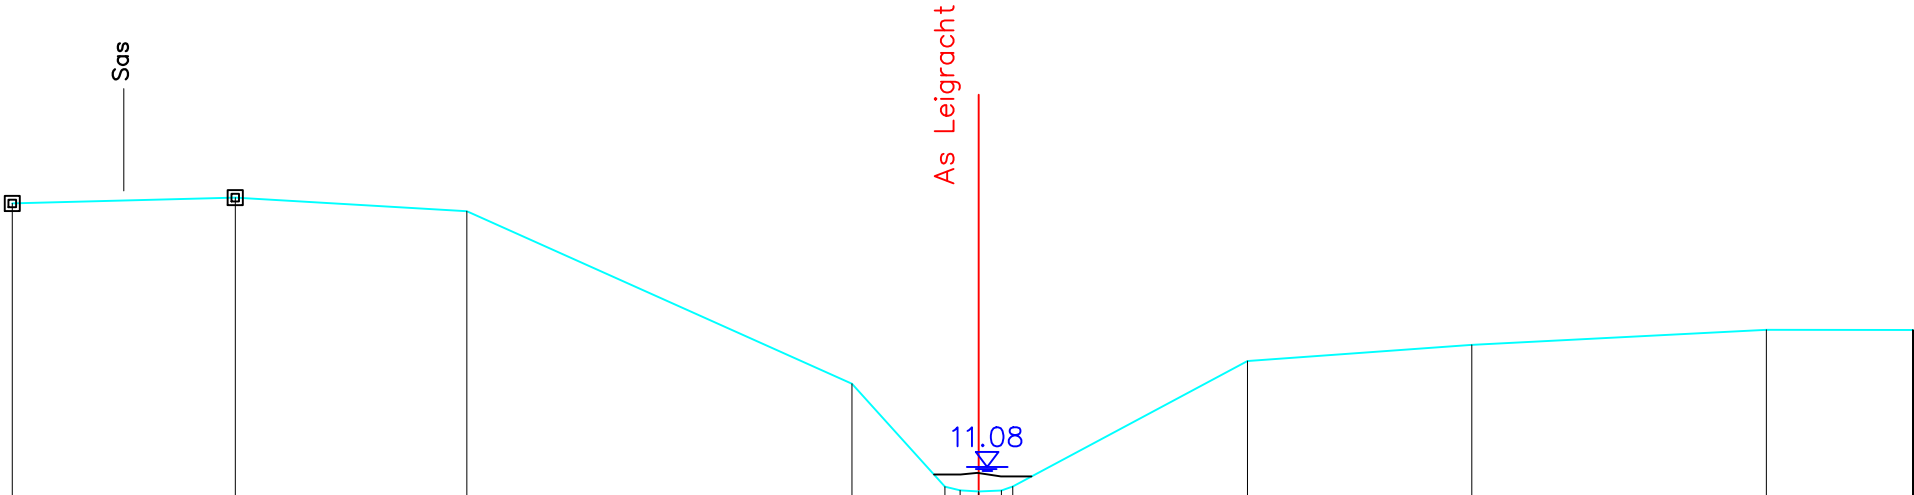

Peil vaste bodem	-14.56	-14.64	-14.46	-12.18	-10.98	-10.98	-10.98	-10.95	-10.95	-12.48	-12.69	-12.89	-12.89
Slibpeil					10.98	10.98	10.98	10.95	10.95				
Tussenafstand		2.95	3.06	5.10	1.23	0.20	0.25	0.30	0.15	3.11	2.97	3.90	1.94
Afstand tot as	-12.78	-9.84	-6.77	-1.68	-0.45	-0.25	-0.00	-0.30	-0.45	-3.56	-6.52	-10.42	-12.36

Gemeente Boortmeerbeek

B2107 **Leigracht**

VHAG: 7109

Locatie atlaspunt (LB72): X-coördinaat: 164476,1375 Y-coördinaat: 183858,6628

DWARSPROFIELPLAN

Atlaspunt - 020
Datum opmeting: 16/03/2020
Schaal: 1/100

