


Legende

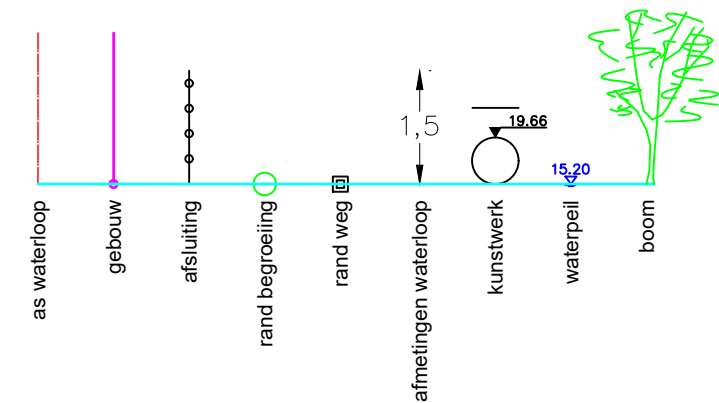

Dwarsprofiel 23
Vergelijkingsvlak 10.00 m T.A.W.
11+55.20

Peil vaste bodem	-15.08	-15.14	-14.41	-13.48	-10.87	-10.87	-10.90	-11.03	-11.72	-12.44	-12.52	-12.70	-12.73
Slibpeil					-11.02	-11.02	-11.04	-11.05	-11.01				
Tussenafstand		2.95	3.75	3.23	1.57	0.56	0.36	0.28	0.39	1.20	0.40	6.36	5.31
Afstand tot as	-12.06	-9.11	-5.37	-2.13	-0.56	0.00	-0.36	-0.65	-1.04	-2.24	-2.64	-8.99	-14.30

Gemeente Boortmeerbeek

B2107 Leigracht

VHAG: 7109

Locatie atlaspunt (LB72): X-coördinaat: 164591,365 Y-coördinaat: 183747,51

DWARSPROFIELPLAN

Atlaspunt - 023
Datum opmeting: 16/03/2020
Schaal: 1/100

