


Legende

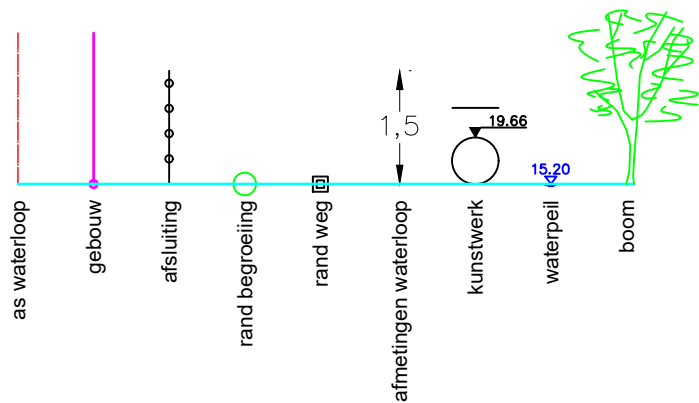

Dwarsprofiel 26
Vergelijkingsvlak 10.00 m T.A.W.
13+25.24

Peil vaste bodem	-14.36	-14.12	-12.97	-10.86	-10.82	-10.78	-10.73	-10.81	-11.85	-12.13	-12.09	-12.05
Slibpeil				11.04	11.04	11.04	11.07	11.07				
Tussenafstand		2.67	4.55	1.75	0.29	0.21	0.38	0.45	1.35	1.91	2.24	7.96
Afstand tot as	9.85	7.18	2.60	0.88	0.59	0.38	0.00	-0.45	-1.99	-3.90	-6.14	-14.09

Sas

As Leigracht

11.32

Gemeente Boortmeerbeek

B2107 Leigracht

VHAG: 7109

Locatie atlaspunt (LB72): X-coördinaat: 164713,9866 Y-coördinaat: 183629,8379

DWARSPROFIELPLAN

Atlaspunt - 026
Datum opmeting: 16/03/2020
Schaal: 1/100

