


Legende

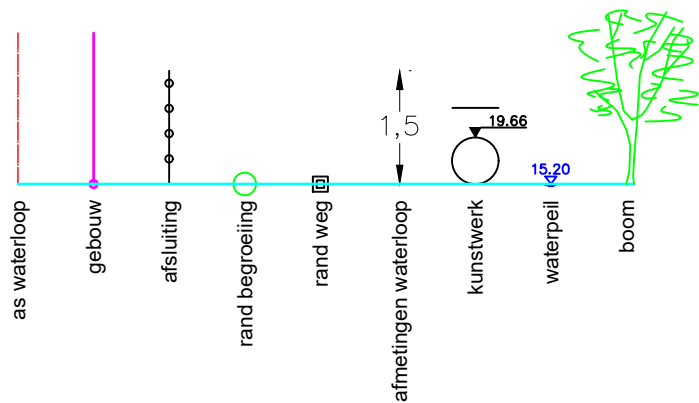

Dwarsprofiel 27
Vergelijkingsvlak 10.00 m T.A.W.
13+73.60

Peil vaste bodem	-14.08	-13.86	-12.54	-10.75	-10.71	-10.80	-12.77	-13.04
Slibpeil				-11.10	-11.10	-11.07	-11.13	-11.13
Tussenafstand		4.56	2.64	2.10	0.53	0.67	2.90	9.73
Afstand tot as	9.83	5.26	2.63	0.53	0.00	-0.67	-3.57	-13.30

Sas

As Leigracht

11.31

Gemeente Boortmeerbeek

B2107 Leigracht

VHAG: 7109

Locatie atlaspunt (LB72): X-coördinaat: 164748,6927 Y-coördinaat: 183596,1873

DWARSPROFIELPLAN

Atlaspunt - 027
Datum opmeting: 16/03/2020
Schaal: 1/100

