



Legende

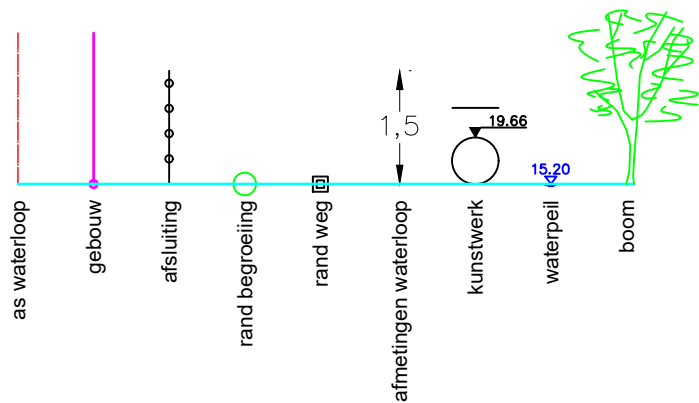

Dwarsprofiel 32
Vergelijkingsvlak 10.00 m T.A.W.
16+09.77

Peil vaste bodem	-12.14	-12.07	-11.88	-11.21	-11.04	-10.95	-10.86	-11.87	-12.57
Slibpeil				11.23	11.23	11.18	11.29		
Tussenafstand		2.34	0.86	0.68	0.22	0.33	0.45	0.03	8.25
Afstand tot as	4.43	2.09	1.23	0.56	0.33	0.00	-0.45	-1.69	-9.97

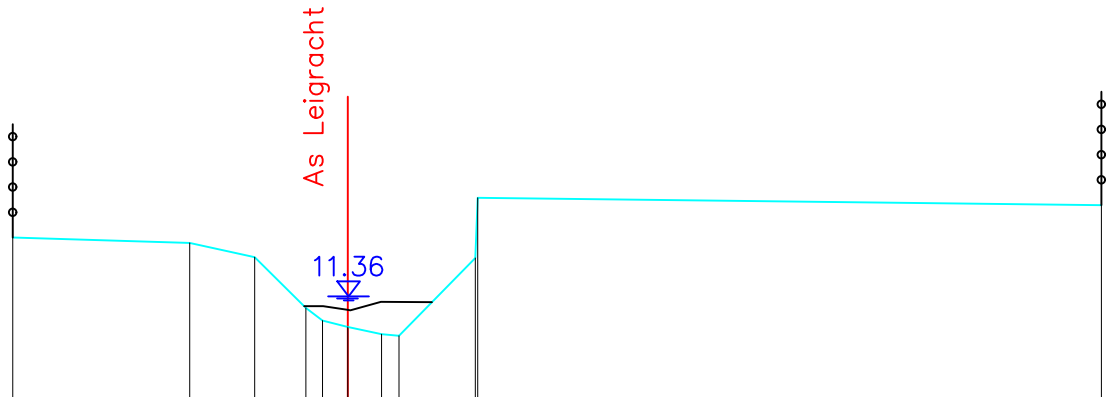

Gemeente Boortmeerbeek

B2107 **Leigracht**

VHAG: 7109

Locatie ataspunt (LB72): X-coördinaat: 164931,4307 Y-coördinaat: 183511,9992

DWARSPROFIELPLAN

Ataspunt - 032
Datum opmeting: 16/03/2020
Schaal: 1/100

