


Legende

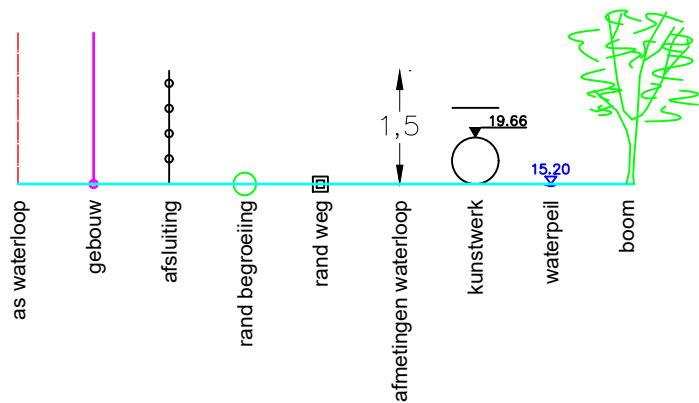

Dwarsprofiel 33
Vergelijkingsvlak 10.00 m T.A.W.
16+59.01

Peil vaste bodem	-12.19	-12.12	-11.14	-10.90	-10.91	-11.06	-10.96	-11.90	-12.58	-12.58
Slibpeil			-11.33	-11.34	-11.30	-11.33	-11.33			
Tussenafstand		2.96	1.33	0.24	0.44	0.26	0.39	0.91	4.48	2.15
Afstand tot as	-4.96	-2.00	-0.67	-0.44	-0.00	-0.26	-0.65	-1.56	-6.08	-8.23

Gemeente Boortmeerbeek

B2107 Leigracht

VHAG: 7109

Locatie atlaspunt (LB72): X-coördinaat: 164975,0305 Y-coördinaat: 183534,8828

DWARSPROFIELPLAN

Atlaspunt - 033
Datum opmeting: 16/03/2020
Schaal: 1/100

