



Legende

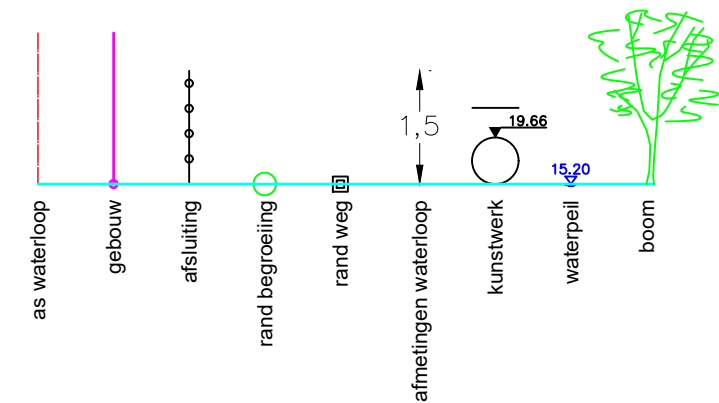

Dwarsprofiel 36
Vergelijkingsvlak 10.00 m T.A.W.
17+38.93

Peil vaste bodem	-13.15	-13.15	-13.14	-11.54	-11.46	-11.52	-13.18	-13.14
Slibpeil				-11.48	-11.48	-11.52		
Tussenafstand		1.44	6.19	0.81	0.44	0.61	0.52	4.15
Afstand tot as	-8.31	-7.07		-1.25	-0.44	-0.00	-0.61	-1.12

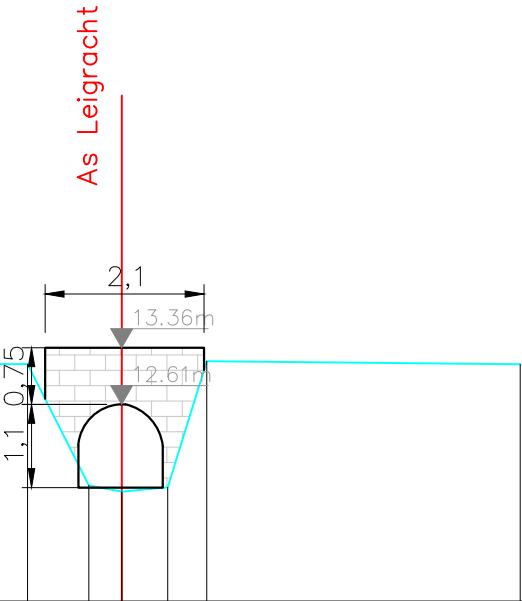

Gemeente Boortmeerbeek

B2107 **Leigracht**

VHAG: 7109

Locatie atlaspunt (LB72): X-coördinaat: 165043,7608 Y-coördinaat: 183572,3409

DWARSPROFIELPLAN

Atlaspunt - 036
Datum opmeting: 16/03/2020
Schaal: 1/100

