



Legende

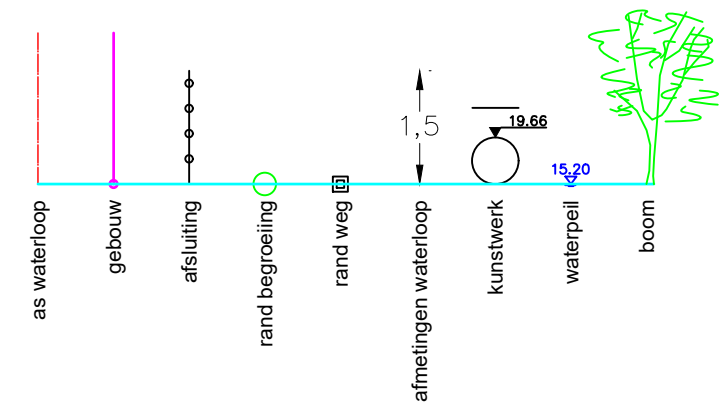

Dwarsprofiel 37
Vergelijkingsvlak 10.00 m T.A.W.
17+77.01

Peil vaste bodem		-13.17		-12.89		-11.46	-11.24	-11.25		-12.65	-13.04	-13.06
Slibpeil						-11.42	-11.42	-11.42	-11.42			
Tussenafstand			3.84		2.04	0.45	0.01	0.37		2.26	0.25	0.15
Afstand tot as		6.35		2.50		0.46	0.01	-0.37		-2.63	-3.88	-3.03

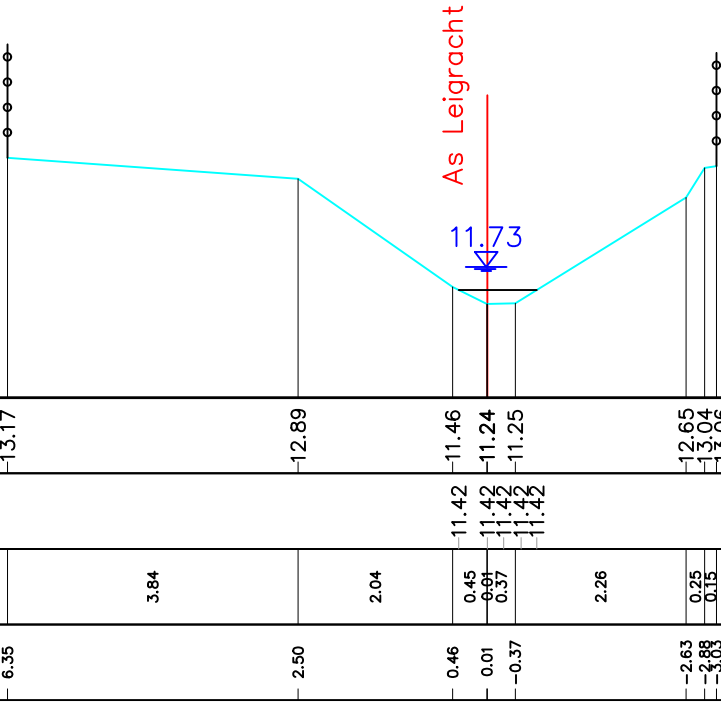

Gemeente Boortmeerbeek

B2107 **Leigracht**

VHAG: 7109

Locatie ataspunt (LB72): X-coördinaat: 165078,2088 Y-coördinaat: 183587,755

DWARSPROFIELPLAN

Ataspunt - 037
Datum opmeting: 16/03/2020
Schaal: 1/100

