



Legende

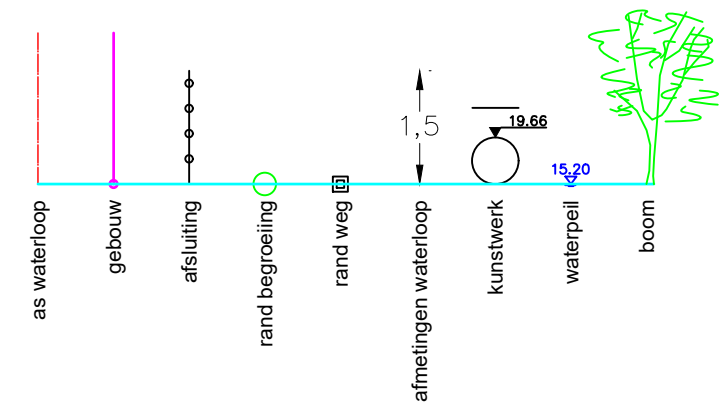

Dwarsprofiel 43
Vergelijkingsvlak 10.00 m T.A.W.
21+35.99

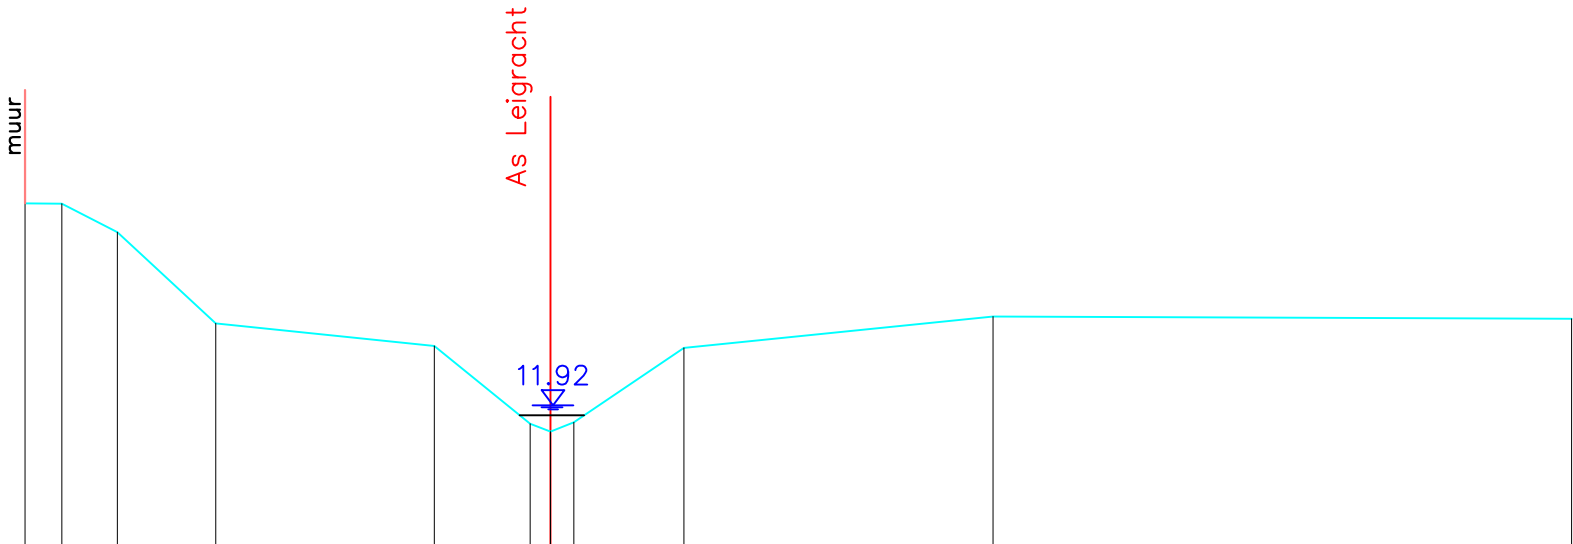

Peil vaste bodem	-14.59	-14.59	-14.21	-13.00	-12.70	-11.67	-11.57	-11.70	-12.68	-13.09	-13.06
Slibpeil						11.79	11.79	11.79			
Tussenafstand	0.49	0.74	1.30	2.89	1.27	0.27	0.31	1.46	4.09	7.65	
Afstand tot as	6.95	6.46	5.73	4.43	1.54	0.27	0.00	-0.31	-1.76	-5.85	-13.51

Gemeente Boortmeerbeek

B2107 **Leigracht**

VHAG: 7109

Locatie atlaspunt (LB72): X-coördinaat: 165395,4668 Y-coördinaat: 183755,3081

DWARSPROFIELPLAN

Atlaspunt - 043
Datum opmeting: 16/03/2020
Schaal: 1/100

