



Legende

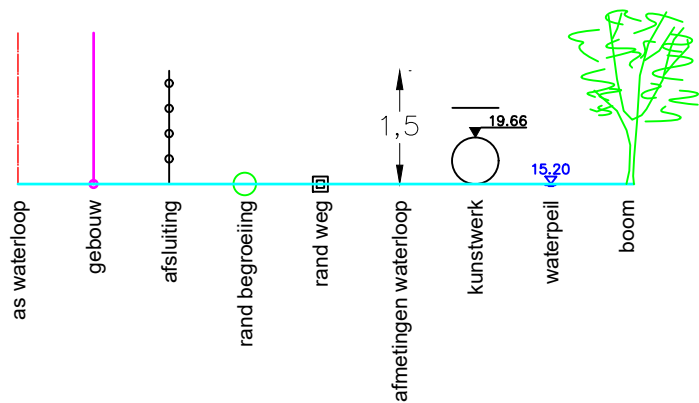

Dwarsprofiel 46
Vergelijkingsvlak 10.00 m T.A.W.
22+51.29

Peil vaste bodem	-13.23	-13.18	-12.90	-11.93	-11.88	-11.97	-12.86	-12.70	-12.92	-13.01
Slibpeil				-12.08	-12.08	-12.08				-13.01
Tussenafstand	7.09	5.49	0.74	0.35	0.33	0.85	0.33	1.89	10.98	
Afstand tot as	-13.67	-6.58	-1.10	-0.35	-0.00	-0.33	-1.18	-1.52	-3.41	-14.39

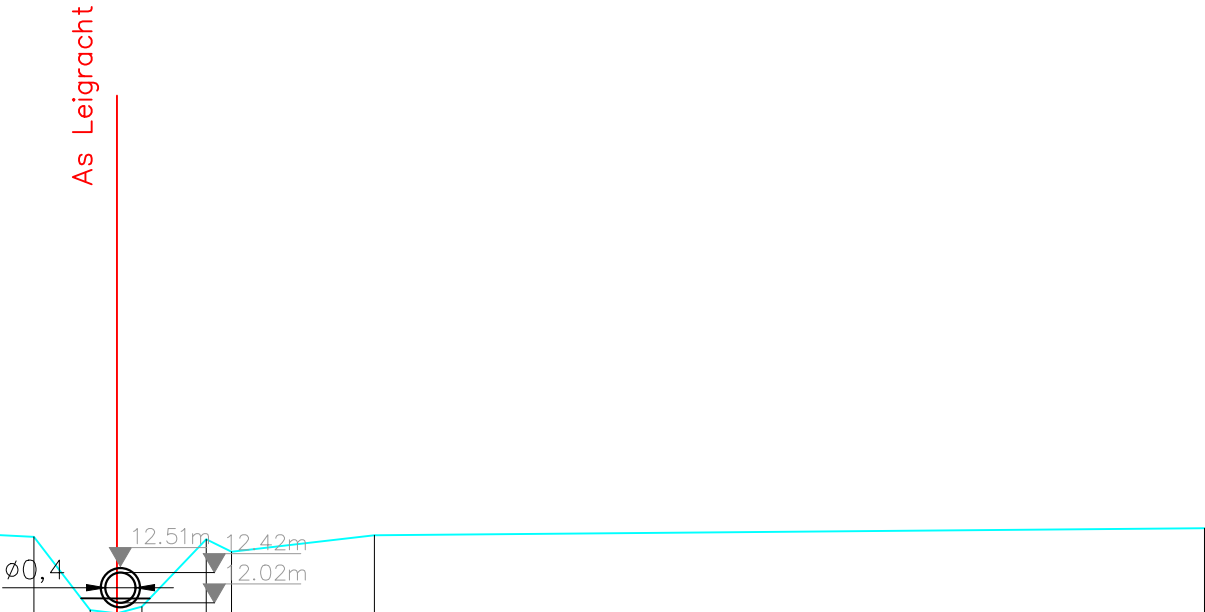

Gemeente Boortmeerbeek

B2107 **Leigracht**

VHAG: 7109

Locatie atlaspunt (LB72): X-coördinaat: 165497,2584 Y-coördinaat: 183809,2634

DWARSPROFIELPLAN

Atlaspunt - 046
Datum opmeting: 16/03/2020
Schaal: 1/100

