


Legende

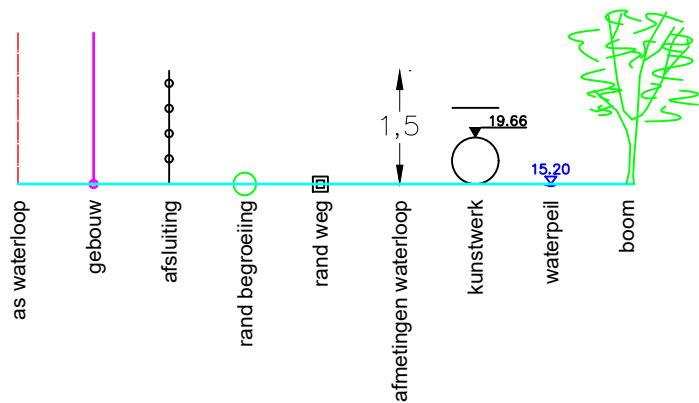

Dwarsprofiel 48
Vergelijkingsvlak 11.00 m T.A.W.
23+46.34

Peil vaste bodem	-13.51	-13.45	-13.36	-12.28	-12.20	-12.18	-13.03	-13.10	-13.15
Slibpeil				12.32	12.32	12.32			
Tussenafstand		8.11	2.28	0.93	0.33	0.24	0.66	1.91	10.04
Afstand tot as	-11.66	-3.54	-1.26	-0.33	-0.00	-0.24	-0.90	-2.81	-12.84

As Leigracht

12.42

Gemeente Boortmeerbeek

B2107 Leigracht

VHAG: 7109

Locatie ataspunt (LB72): X-coördinaat: 165582,175 Y-coördinaat: 183851,9636

DWARSPROFIELPLAN

Ataspunt - 048
Datum opmeting: 16/03/2020
Schaal: 1/100

