



Legende

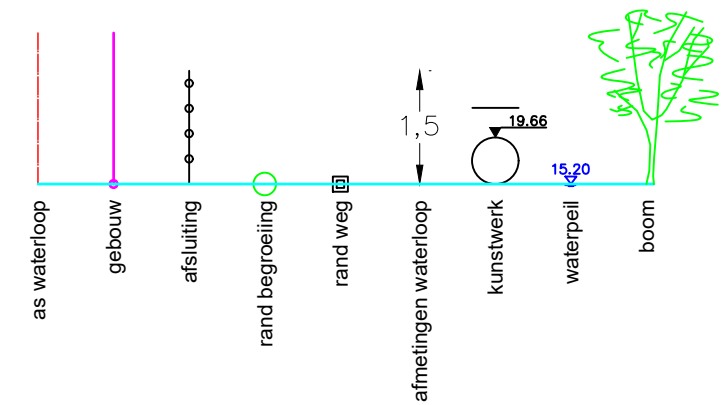

Dwarsprofiel 50
Vergelijkingsvlak 12.00 m T.A.W.
24+50.98

Peil vaste bodem		-14.03		-14.13	-12.88	-12.84	-14.13		-14.08	-14.04
Slibpeil					12.83					
Tussenafstand			4.63	0.43	0.21	0.21	0.52	0.17	3.51	0.90
Afstand tot as		-5.27		-0.64	-0.21	-0.00	-0.21	-0.73	-4.41	-5.31

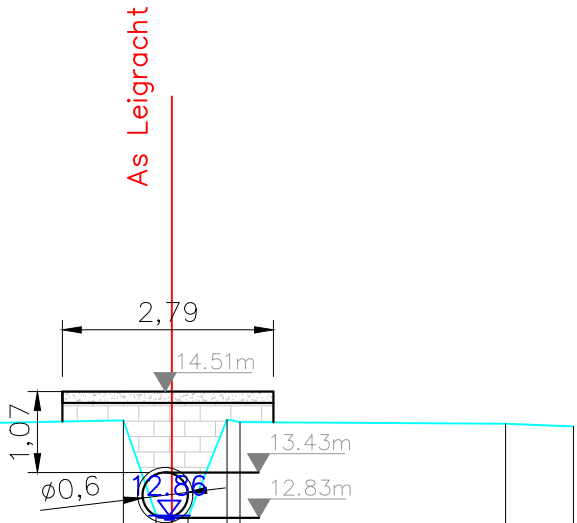

Gemeente Boortmeerbeek

B2107 **Leigracht**

VHAG: 7109

Locatie atlaspunt (LB72): X-coördinaat: 165675,5359 Y-coördinaat: 183898,957

DWARSPROFIELPLAN

Atlaspunt - 050
Datum opmeting: 16/03/2020
Schaal: 1/100

