


Legende

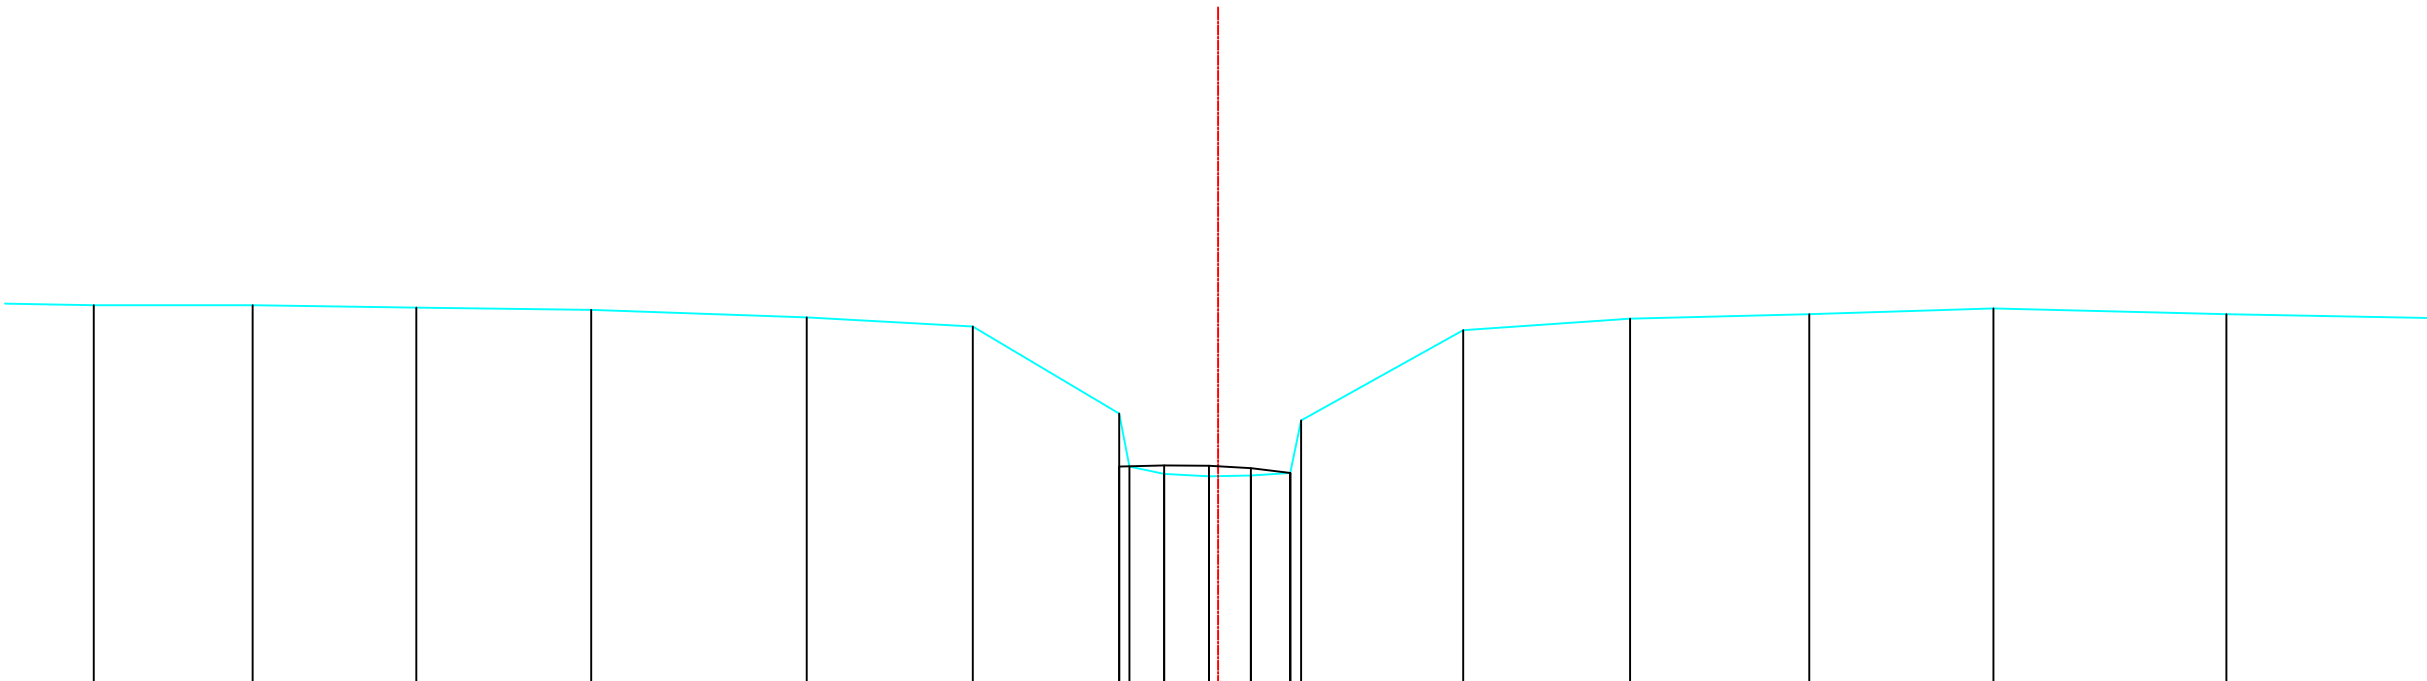

Bestaande hoogten Vaste bodem	14.06	14.06	14.03	14.00	13.90	13.78	12.63 11.93	11.83	11.80	11.81	11.84	12.54	13.73	13.88	13.94	14.02	13.94
Slibbodem							11.93	11.94	11.94	11.91	11.84						
Tussenafstanden	17	2.10	2.17	2.31	2.85	2.20	1.93	.1446	.59	.55	.52.14	2.14	2.21	2.37	2.44	3.08	3.11
Samengetelde afstanden	-14.87	-12.77	-10.60	-8.29	-5.44	-3.24	-1.31 -1.17	-.71	-.12	0.43	0.96	1.10	3.24	5.45	7.82	10.26	13.34

Gemeente Steenokkerzeel

B2089

Lellebeek en Leibeek

VHAG: 6565

Locatie atlaspunt (LB72): X-coördinaat: 159678,5347 Y-coördinaat: 179792,5397

DWARSPROFIELPLAN

Atlaspunt - 032
Datum opmeting: 2000-01-01
Schaal: 1/100

