
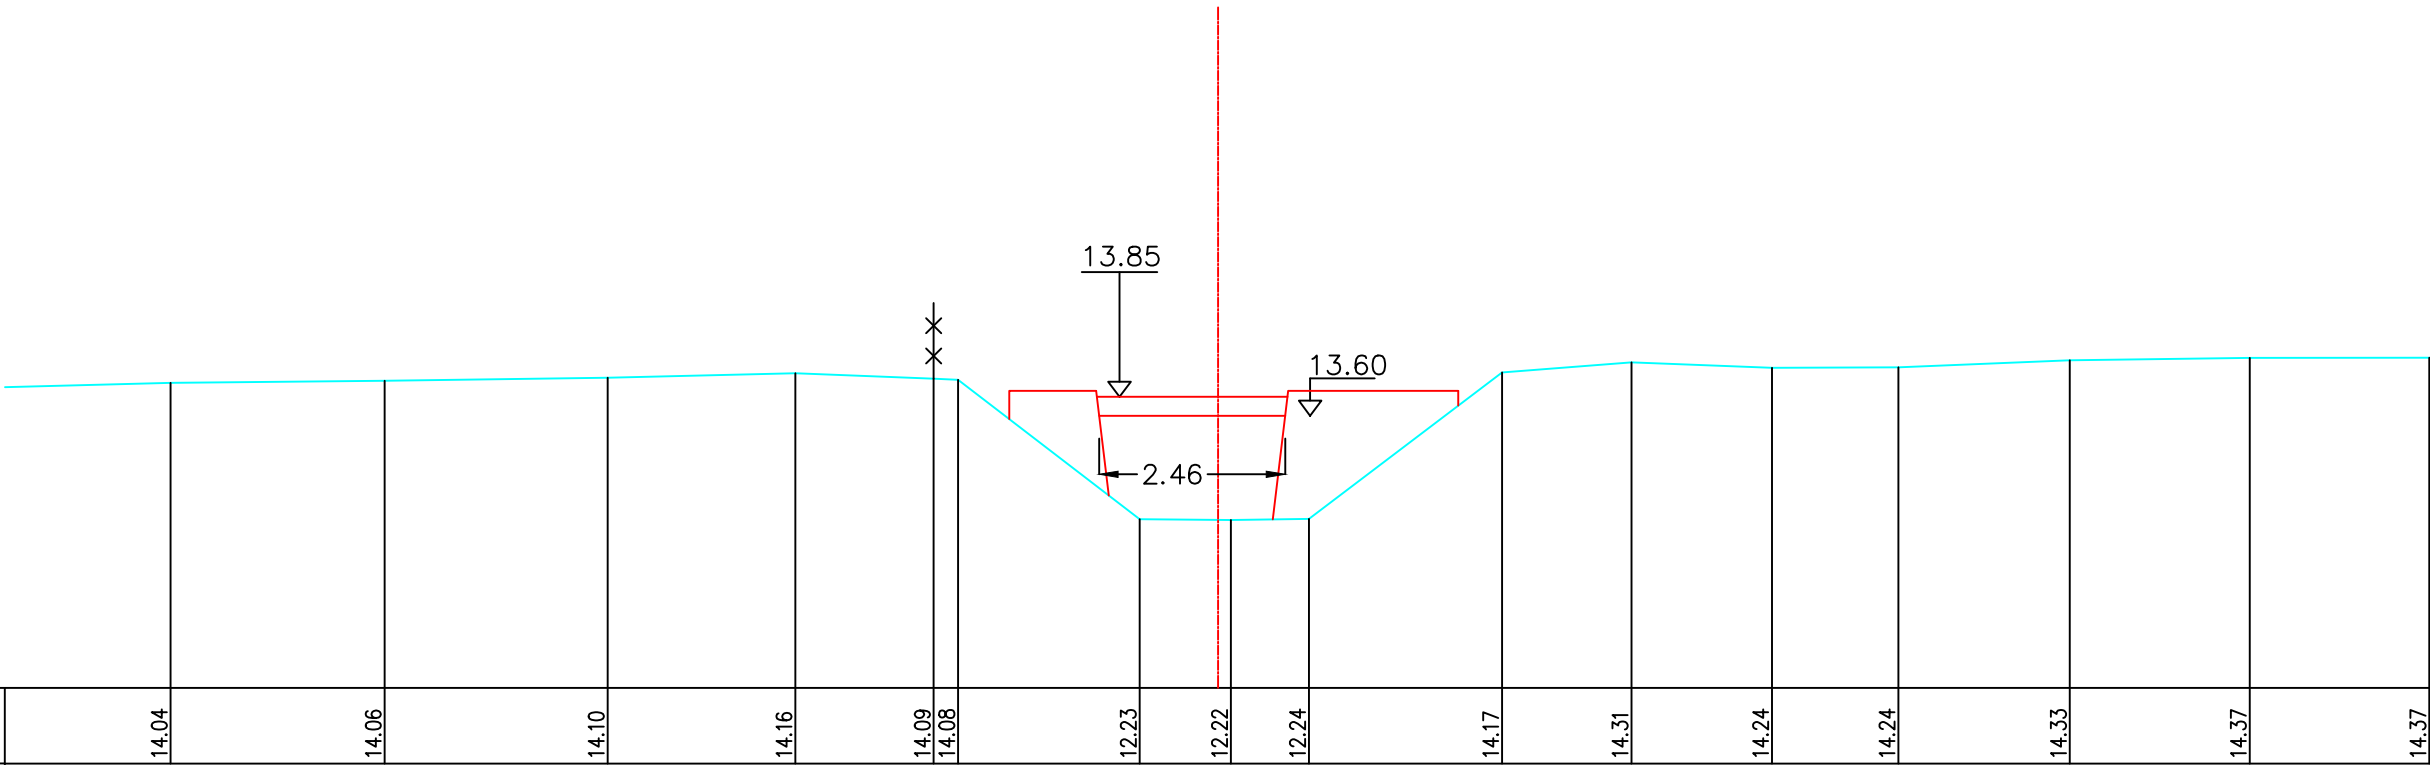


Legende

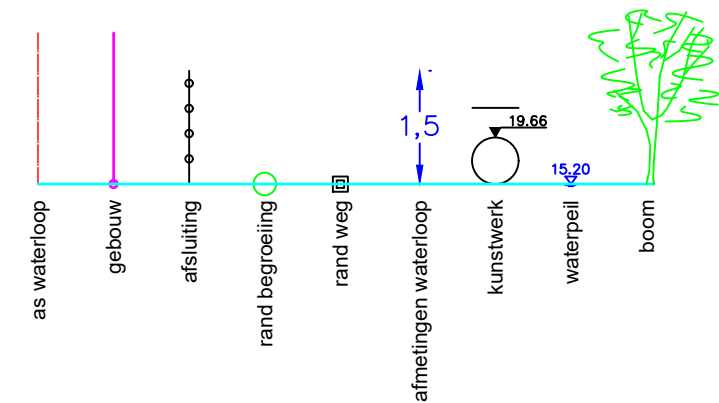

Bestaande hoogten Vaste bodem	14.04	14.06	14.10	14.16	14.09	14.08	12.23	12.22	12.24	14.17	14.31	14.24	14.24	14.33	14.37	14.37
Slibbodem																
Tussenafstanden	2.67	2.83	2.95	2.48	1.83	.32	2.40	1.21	1.03	2.55	1.71	1.86	1.67	2.27	2.38	2.38
Samengetelde afstanden	-13.86	-11.03	-8.08	-5.59	-3.76	-3.44	-1.04	0.17	1.20	3.76	5.47	7.33	9.00	11.27	13.65	16.02

Gemeente Steenokkerzeel

B2089

Lellebeek en Leibeek

VHAG: 6565

Locatie atlaspunt (LB72): X-coördinaat: 159553,4909 Y-coördinaat: 179756,7891

DWARSPROFIELPLAN

Atlaspunt - 036
Datum opmeting: 2000-01-01
Schaal: 1/100

