


Legende

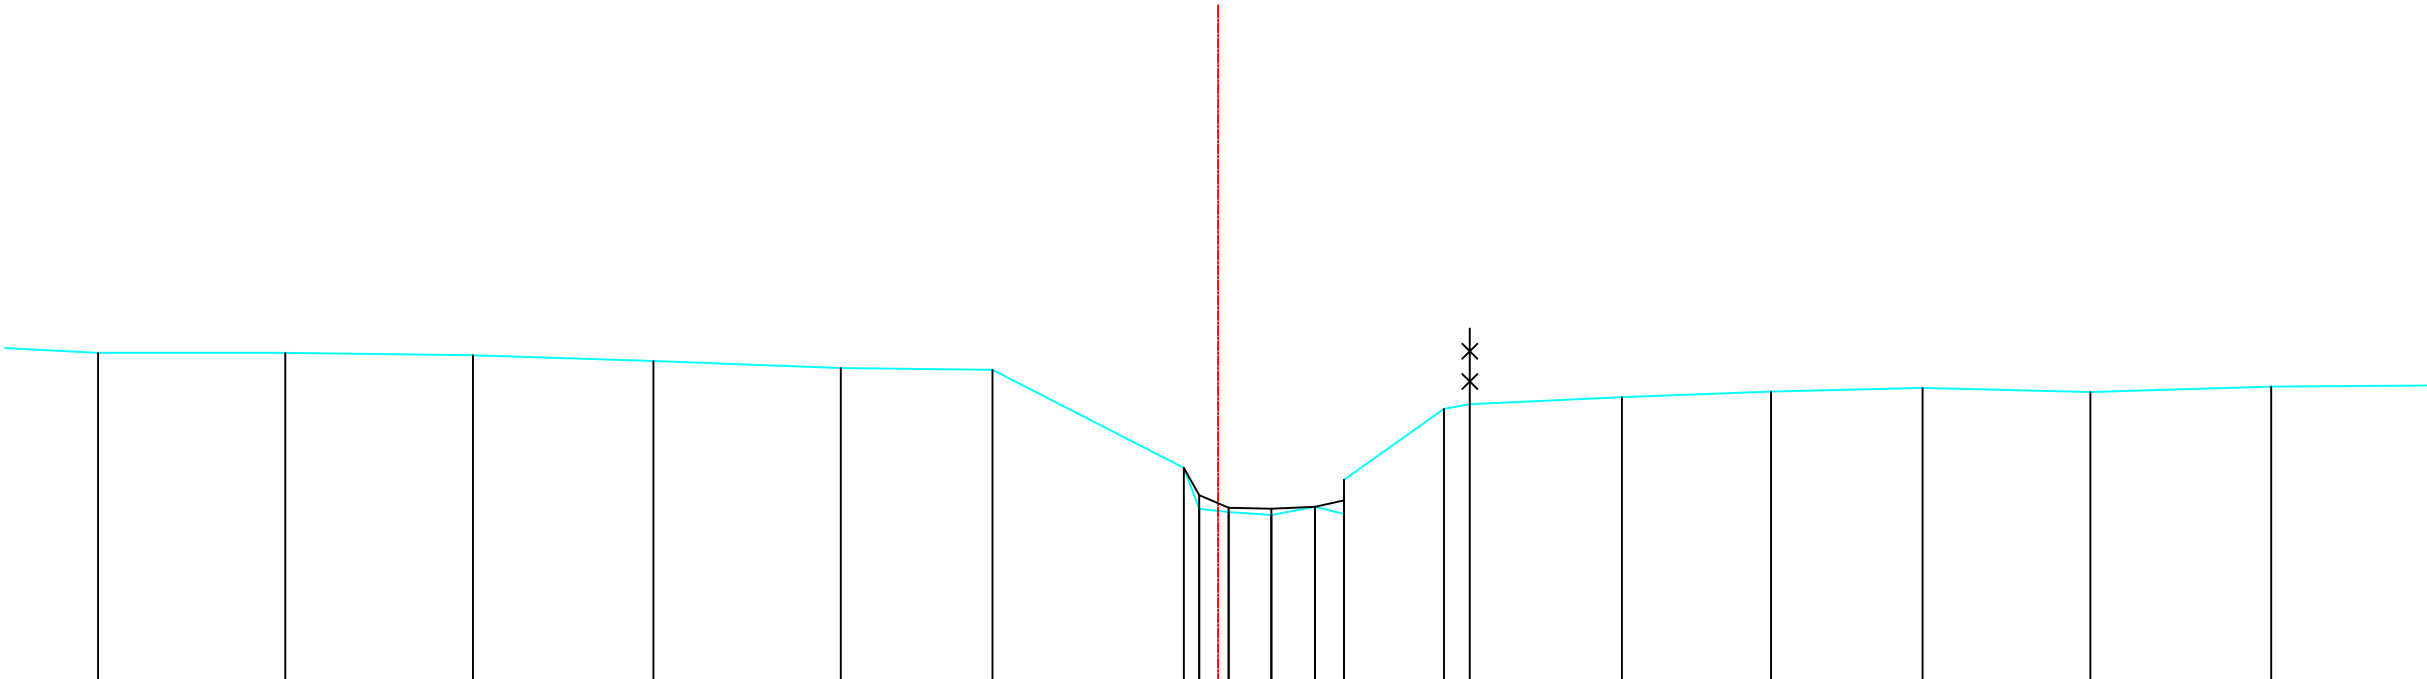

Bestaande hoogten Vaste bodem	14.41	14.41	14.37	14.30	14.21	14.18	12.88 12.34	12.30	12.26	12.37	12.27	12.73	13.67 13.73	13.82	13.89	13.94	13.89	13.96	13.96
Slibbodem							12.52 12.36	12.30	12.34	12.37	12.45								
Tussenafstanden	9	2.48	2.48	2.39	2.48	2.01	2.53	0.20 0.39	0.57	0.58	0.38	1.32	0.34	2.01	1.97	2.01	2.22	2.39	2.30
Samengetelde afstanden	-14.82	-12.34	-9.86	-7.47	-4.99	-2.98	-0.45 -0.25	0.14	0.71	1.28	1.67	2.99	3.33	5.34	7.32	9.32	11.54	13.93	16.23

Gemeente Steenokkerzeel

B2089

Lellebeek en Leibeek

VHAG: 6565

Locatie atlaspunt (LB72):

X-coördinaat: 159216,9003 Y-coördinaat: 179865,0202

DWARSPROFIELPLAN

Atlaspunt - 044

Datum opmeting: 2000-01-01

Schaal: 1/100



VLAAMS-
BRABANT