
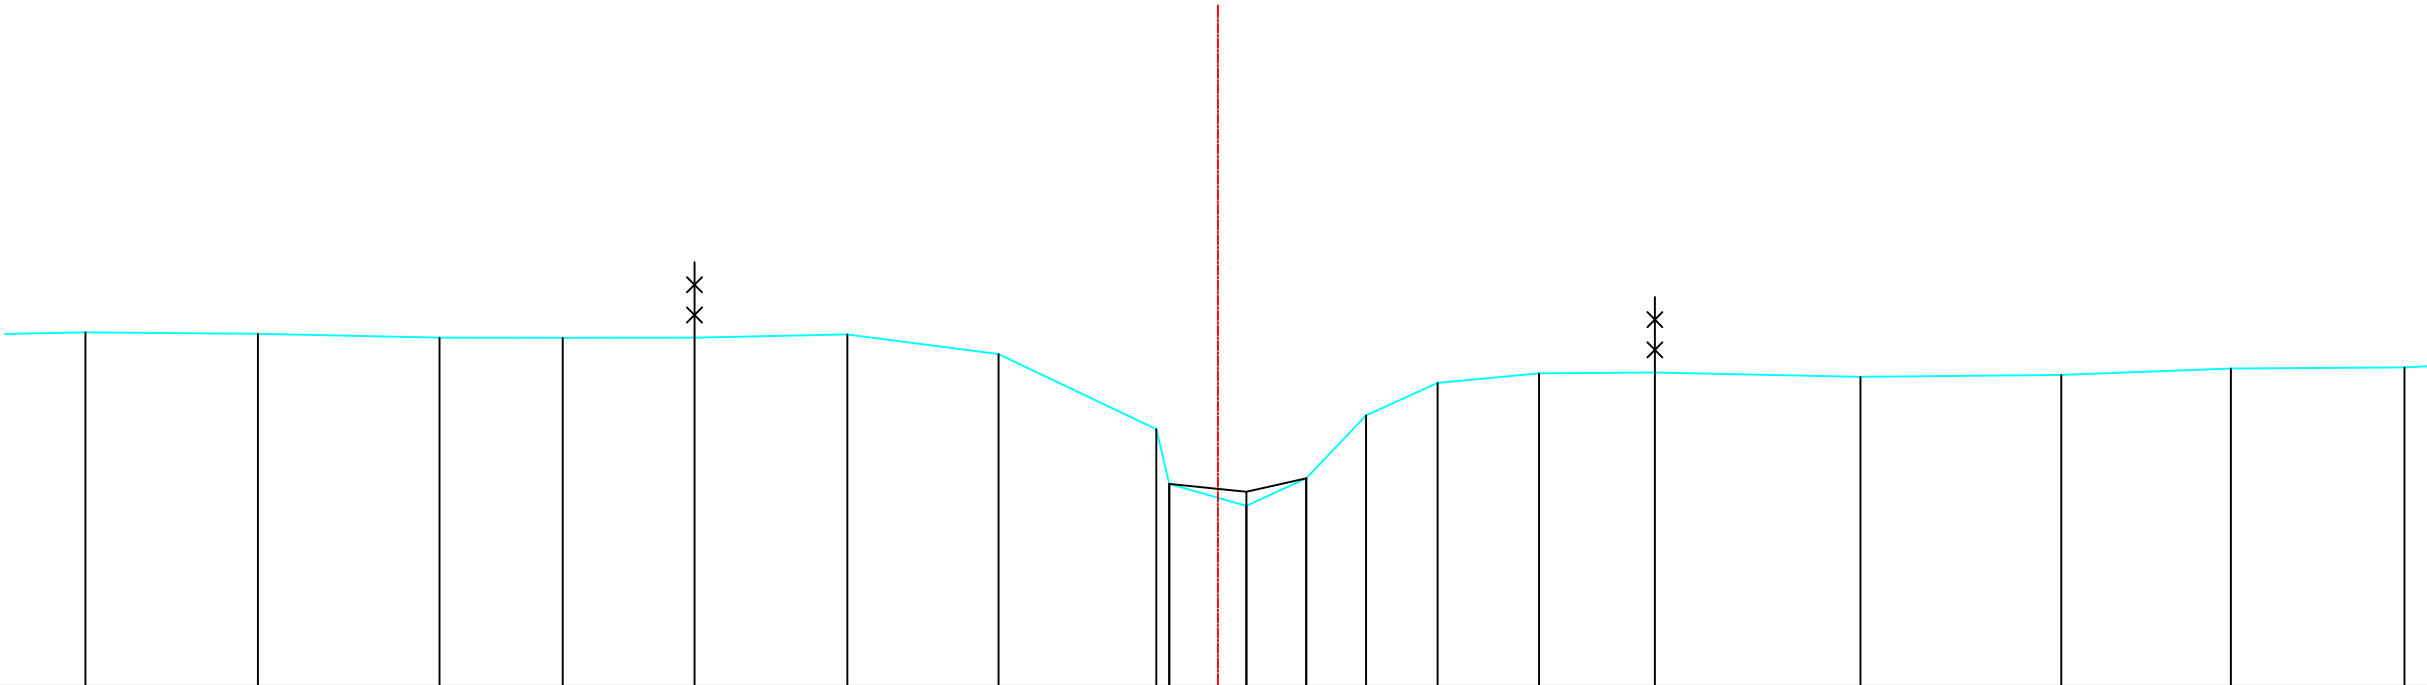


Legende

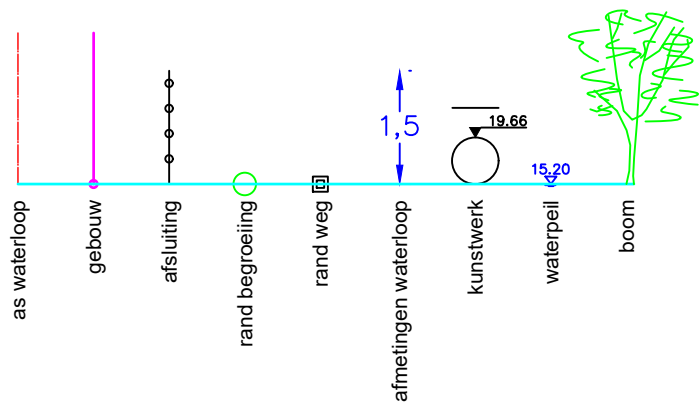

Bestaande hoogten Vaste bodem	14.68	14.66	14.61	14.60	14.61	14.65	14.39	13.40	12.67	12.38	12.75	13.58	14.01	14.13	14.15	14.09	14.11	14.20	14.21
Slibbodem								12.67	12.57	12.75									
Tussenafstanden	8	2.28	2.40	1.63	1.74	2.02	2.00	2.09	1.17	1.02	0.79	0.79	0.95	1.34	1.53	2.72	2.66	2.24	2.29
Samengetelde afstanden	-14.98	-12.70	-10.30	-8.67	-6.92	-4.90	-2.90	-0.82	-0.65	0.38	1.17	1.96	2.91	4.25	5.78	8.50	11.16	13.40	15.70

Gemeente Steenokkerzeel

B2089

Lellebeek en Leibeek

VHAG: 6565

Locatie atlaspunt (LB72): X-coördinaat: 158957,8789 Y-coördinaat: 180020,6845

DWARSPROFIELPLAN

Atlaspunt - 051
Datum opmeting: 2000-01-01
Schaal: 1/100

