


Legende

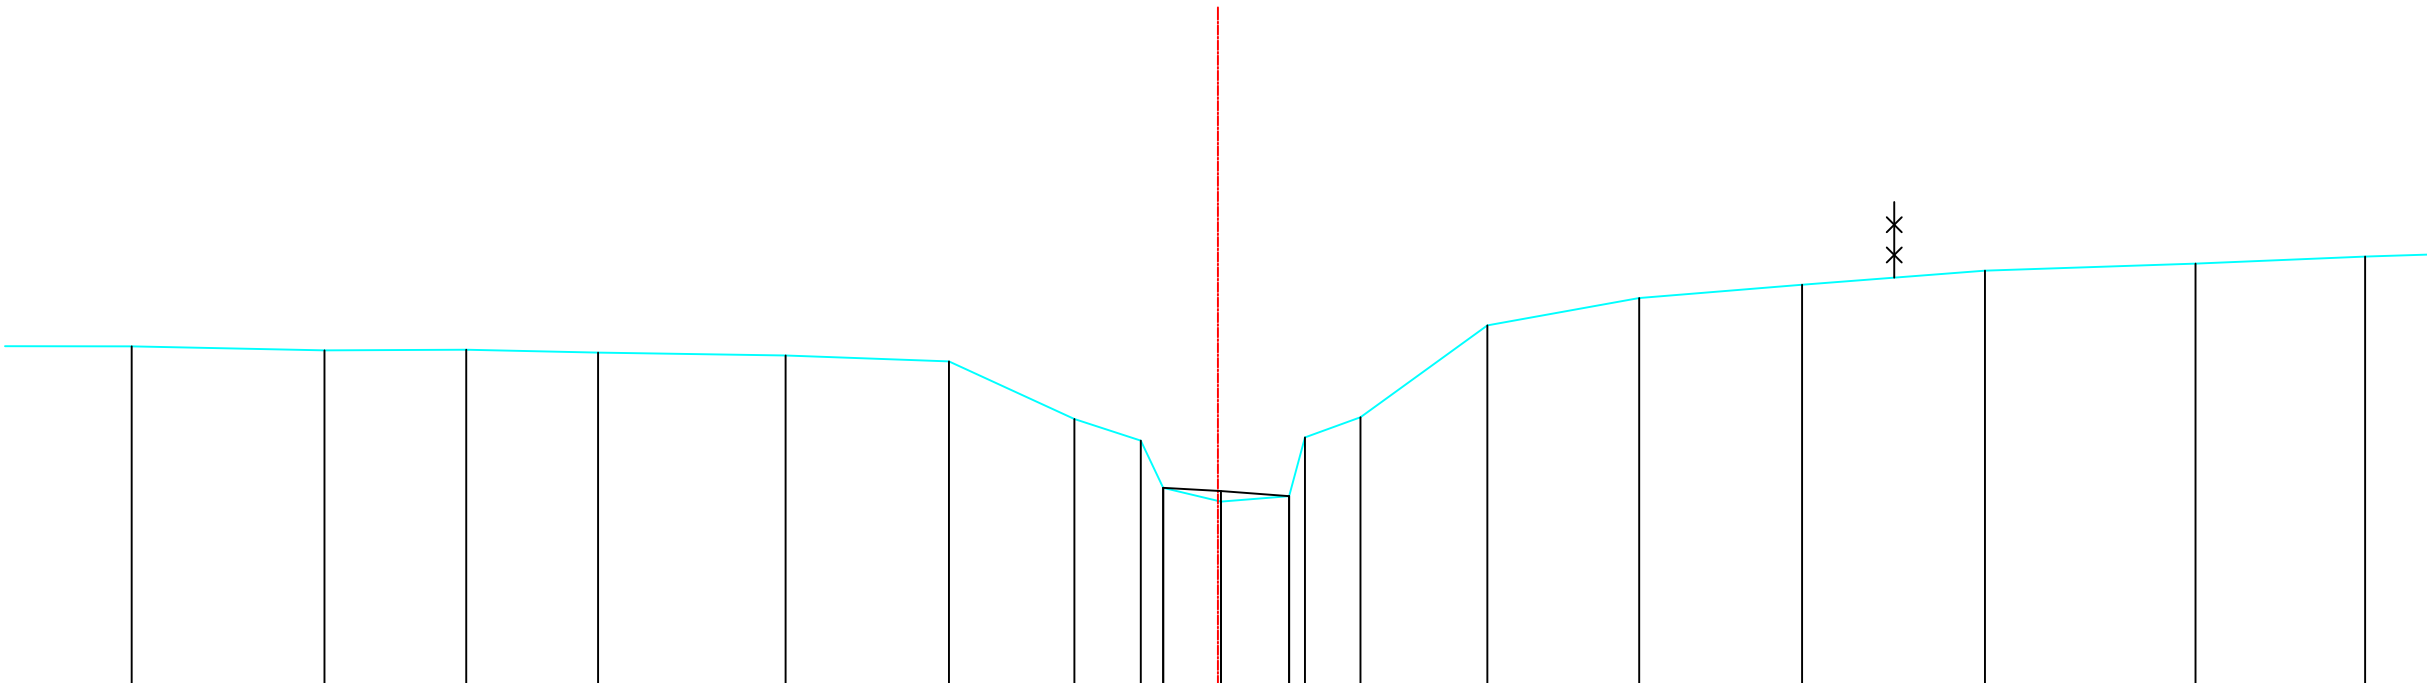

Bestaande hoogten Vaste bodem	14.52	14.47	14.47	14.44	14.40	14.32	13.56	13.27	12.65	12.47	12.54	13.31	13.58	14.79	15.16	15.33	15.52	15.61	15.71
Slibbodem									12.65	12.61	12.54								
Tussenafstanden	2.22	2.55	1.88	1.74	2.48	2.16	1.66	0.88	0.30	0.77	0.90	0.21	0.73	1.68	2.01	2.15	2.42	2.79	2.24
Samengetelde afstanden	-14.37	-11.82	-9.94	-8.20	-5.72	-3.56	-1.90	-1.02	-0.73	0.04	0.94	1.15	1.88	3.56	5.57	7.73	10.15	12.93	15.17

Gemeente Steenokkerzeel

B2089

Lellebeek en Leibeek

VHAG: 6565

Locatie atlaspunt (LB72):

X-coördinaat: 158915,2666 Y-coördinaat: 180047,1571

DWARSPROFIELPLAN

Atlaspunt - 052

Datum opmeting: 2000-01-01

Schaal: 1/100



VLAAMS-
BRABANT