


Legende

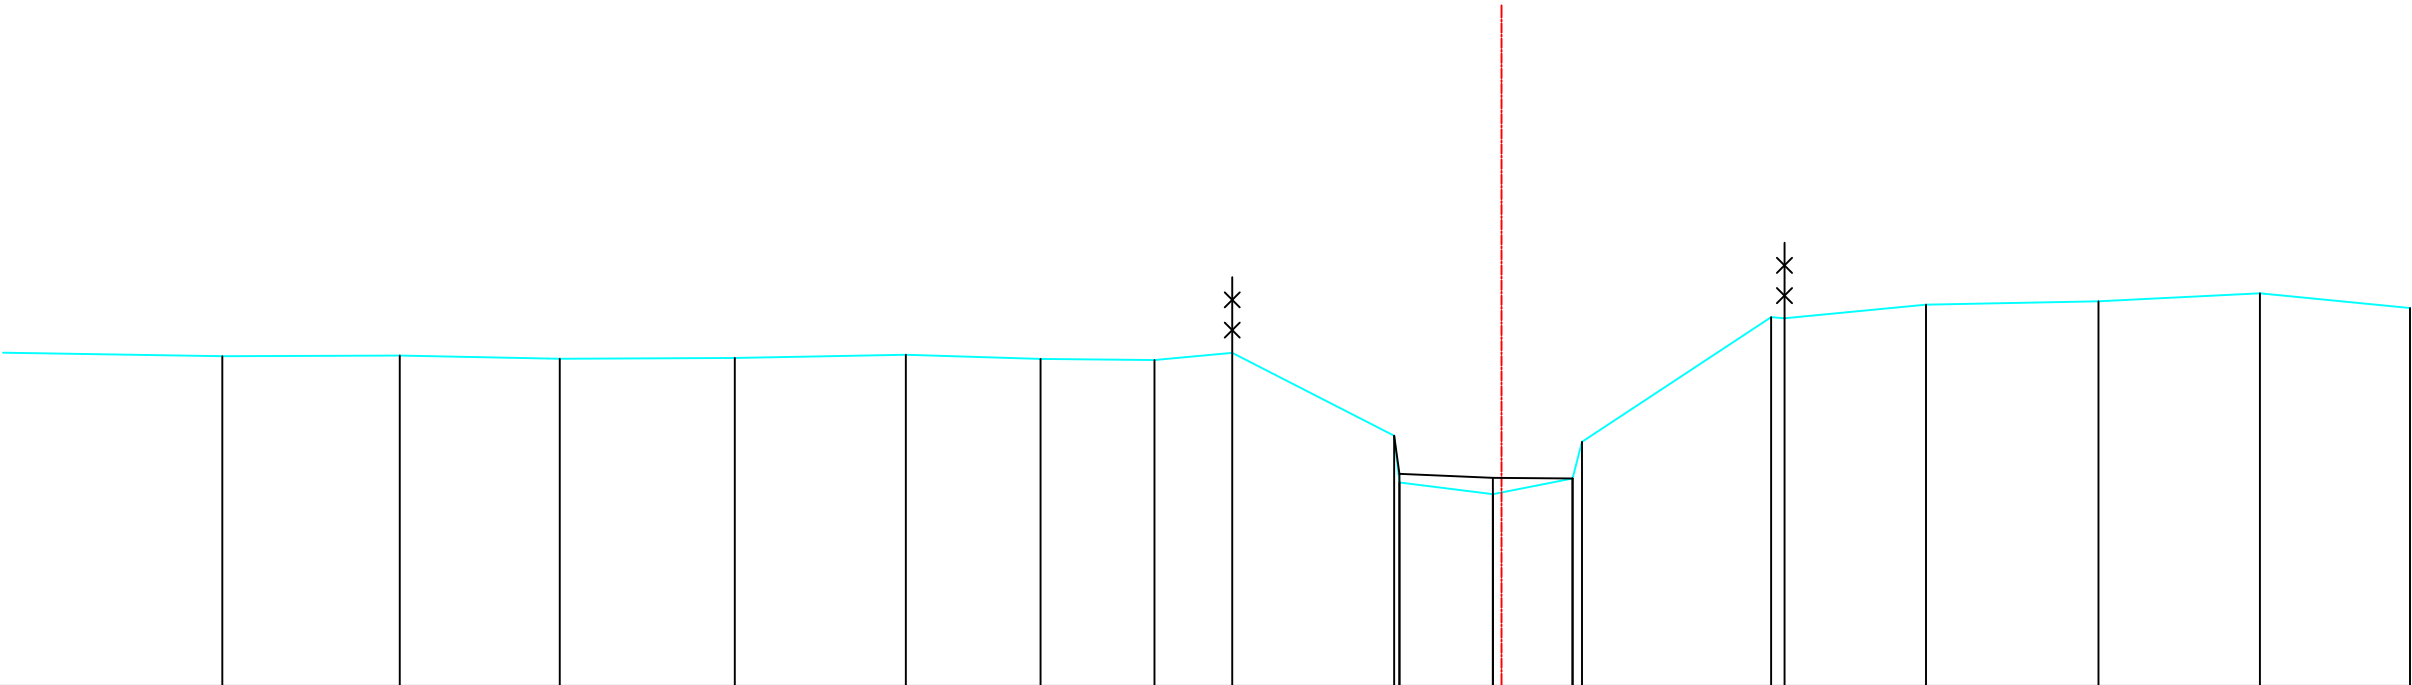

Bestaande hoogten Vaste bodem	14.36	14.37	14.33	14.34	14.38	14.33	14.31	14.41	13.31	12.69	12.54	12.74	13.23	14.88	14.86	15.04	15.09	15.19	15.00
Slibbodem									12.81	12.75	12.74								
Tussenafstanden	3.59	2.35	2.12	2.31	2.26	1.78	1.51	1.03	2.14	.07	1.24	1.05	.13	2.50	.18	1.87	2.28	2.14	1.99
Samengetelde afstanden	-16.92	-14.58	-12.46	-10.14	-7.88	-6.10	-4.59	-3.56	-1.42	-1.35	-.11	0.94	1.07	3.57	3.74	5.61	7.90	10.03	12.02

Gemeente Steenokkerzeel

B2089

Lellebeek en Leibeek

VHAG: 6565

Locatie atlaspunt (LB72): X-coördinaat: 158869,9344 Y-coördinaat: 180060,8603

DWARSPROFIELPLAN

Atlaspunt - 053
Datum opmeting: 2000-01-01
Schaal: 1/100

