


Legende

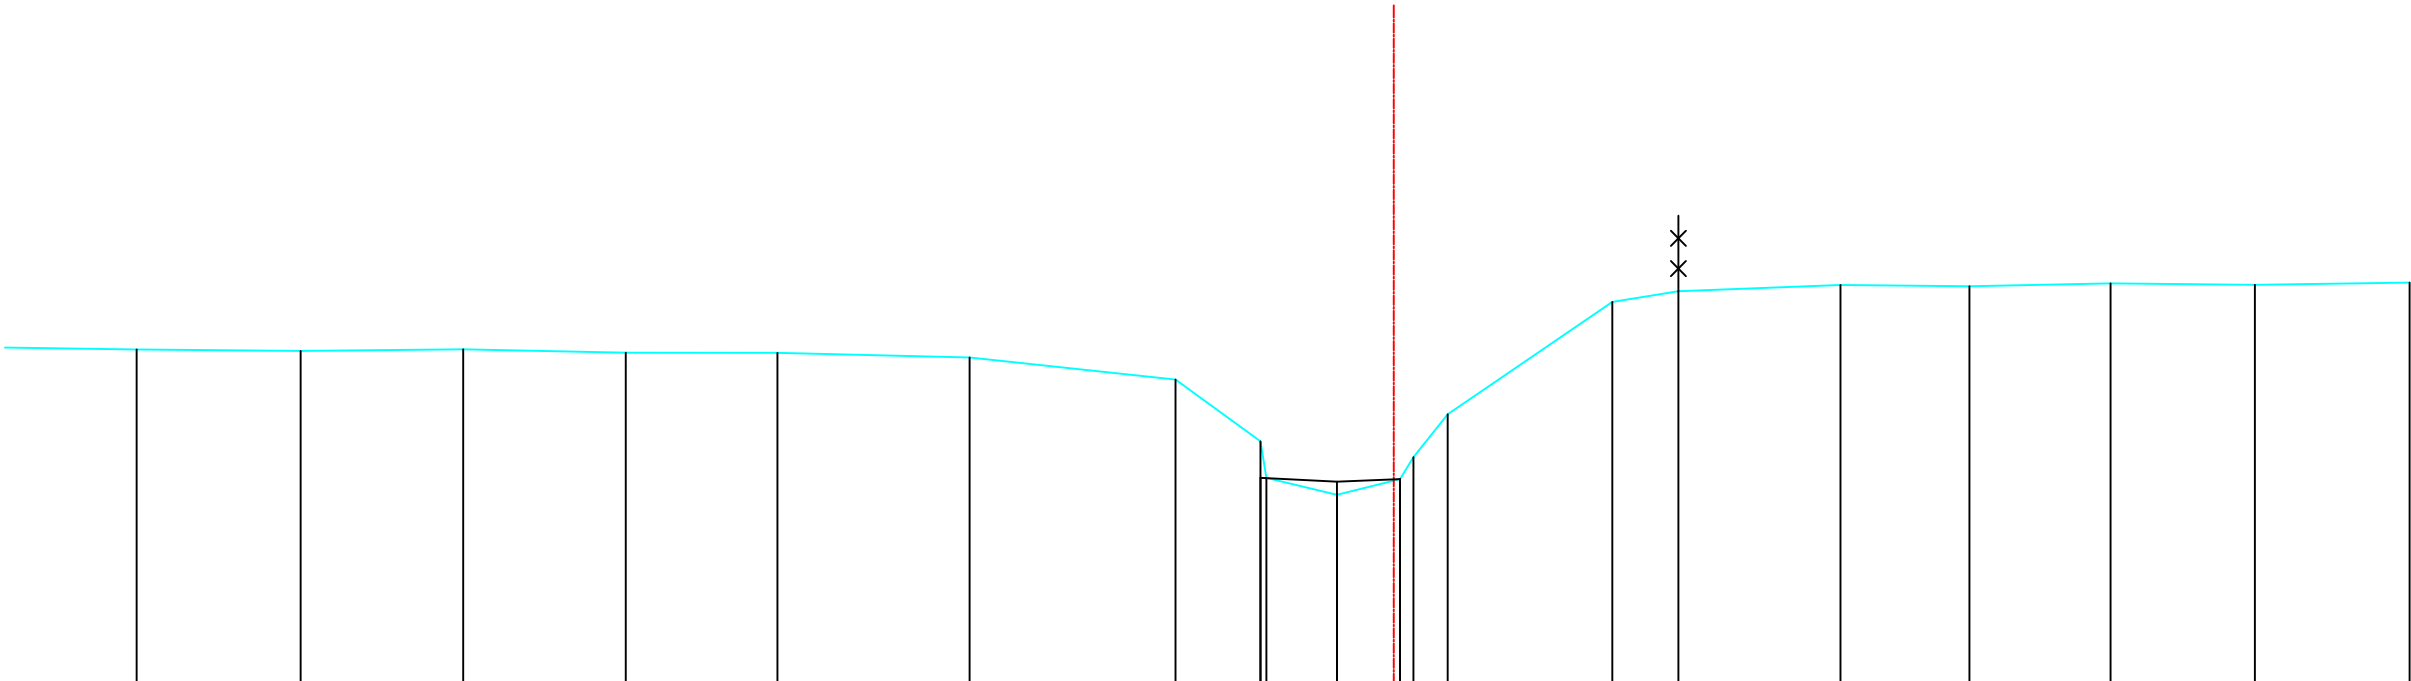

Bestaande hoogten Vaste bodem	14.45	14.43	14.45	14.41	14.41	14.34	14.05	13.24	12.75	12.53	12.74	13.03	13.59	15.08	15.22	15.30	15.29	15.32	15.31	15.34
Slibbodem								12.75	12.70	12.74										
Tussenafstanden	2.21	2.17	2.15	2.15	2.01	2.54	2.72	1.12	.08	0.93	0.83	1.18	2.18	0.88	2.14	1.71	1.87	1.91	2.05	
Samengetelde afstanden	-16.63	-14.46	-12.31	-10.16	-8.15	-5.61	-2.89	-1.76	-1.68	-1.75	0.08	0.26	0.71	2.89	3.77	5.91	7.62	9.48	11.39	13.44

Gemeente Steenokkerzeel

B2089

Lellebeek en Leibeek

VHAG: 6565

Locatie atlaspunt (LB72): X-coördinaat: 158825,0865 Y-coördinaat: 180067,685

DWARSPROFIELPLAN

Atlaspunt - 054
Datum opmeting: 2000-01-01
Schaal: 1/100

