


Legende

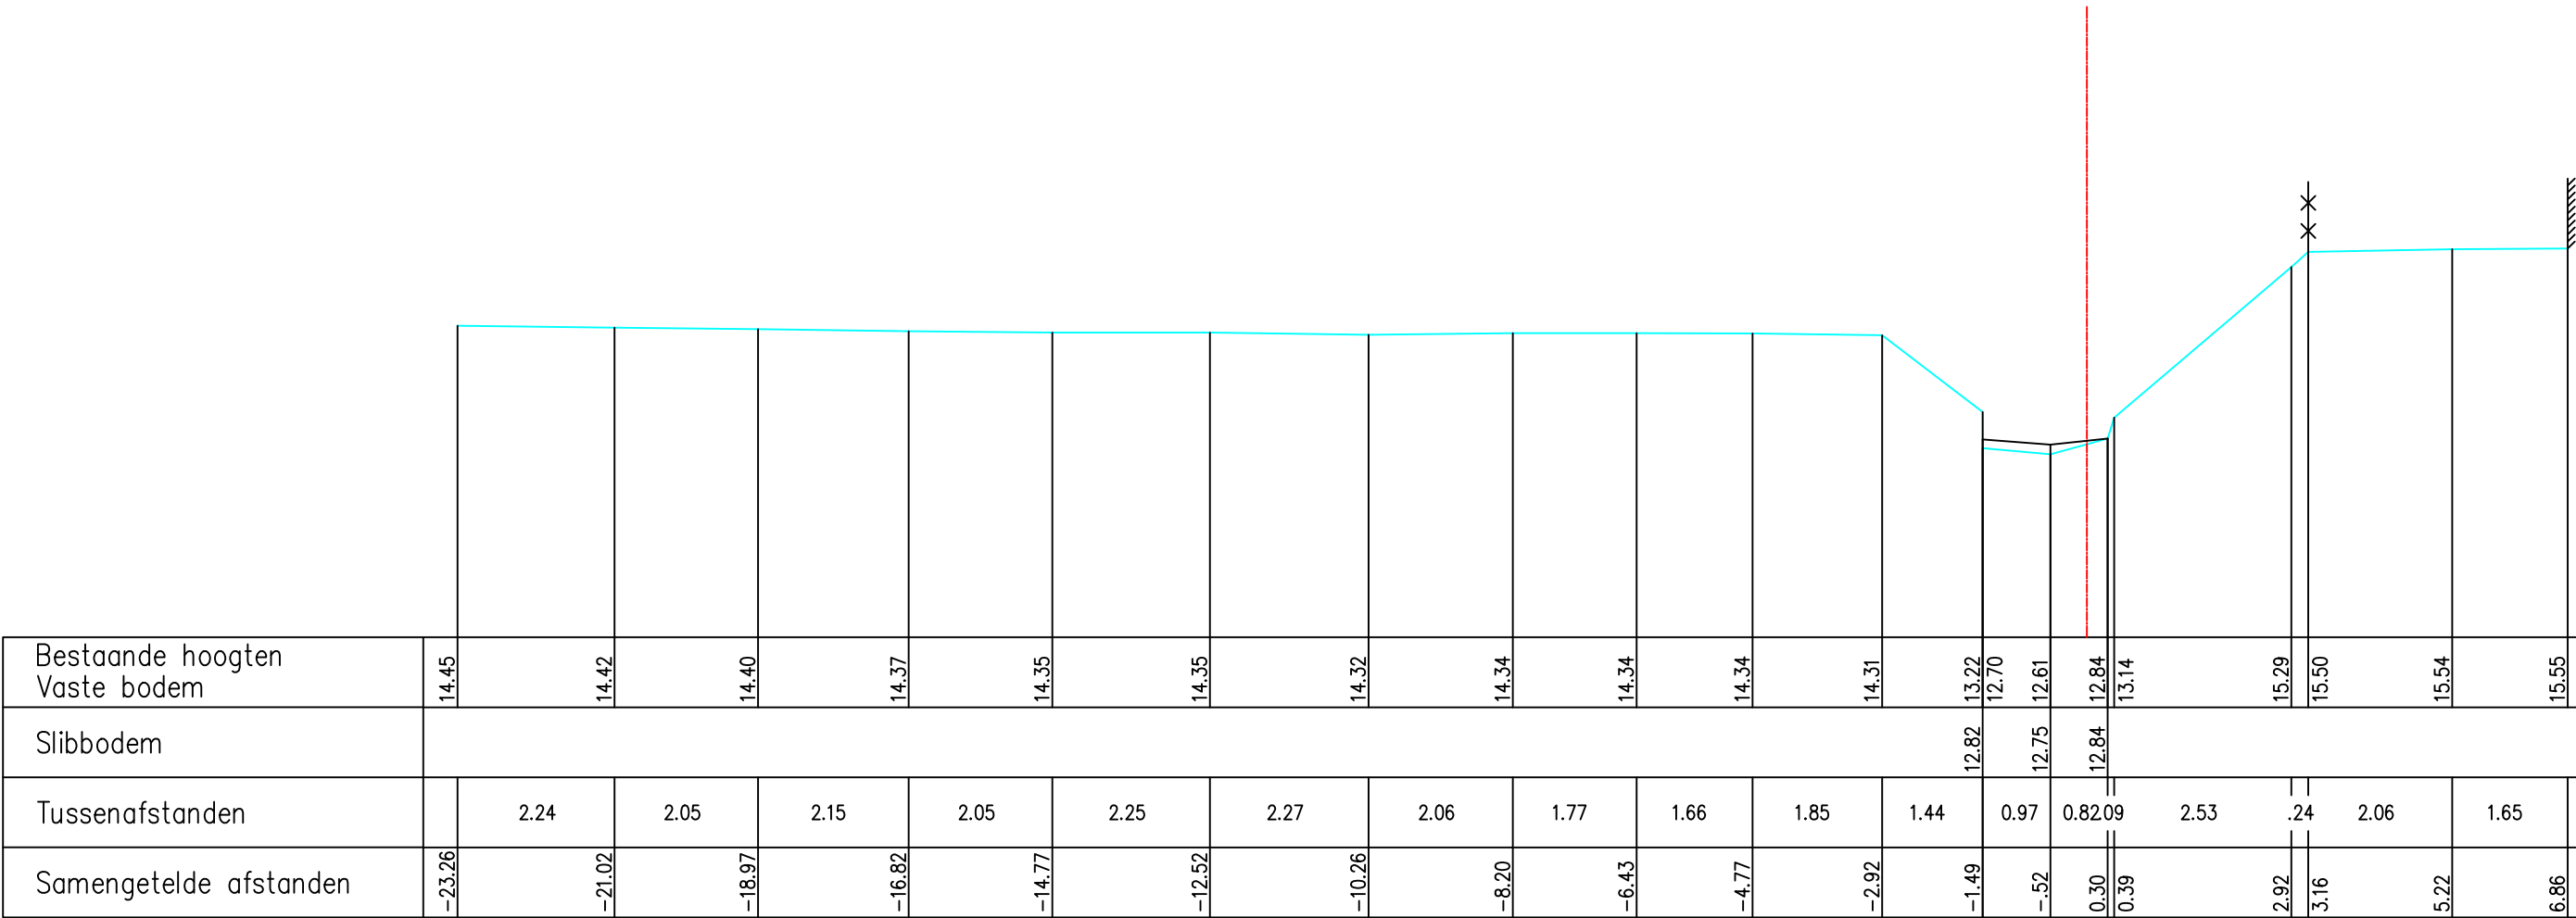

Bestaande hoogten Vaste bodem	14.45	14.42	14.40	14.37	14.35	14.35	14.32	14.34	14.34	14.34	14.31	13.22	12.70	12.61	12.84	13.14	15.29	15.50	15.54	15.55
Slibbodem												12.82	12.75	12.84	13.14					
Tussenafstanden		2.24	2.05	2.15	2.05	2.25	2.27	2.06	1.77	1.66	1.85	1.44	0.97	0.82	0.09	2.53	.24	2.06	1.65	
Samengetelde afstanden	-23.26	-21.02	-18.97	-16.82	-14.77	-12.52	-10.26	-8.20	-6.43	-4.77	-2.92	-1.49	-.52	0.30	0.39	2.92	3.16	5.22	6.86	

Gemeente Steenokkerzeel

B2089

Lellebeek en Leibeeek

VHAG: 6565

Locatie atlaspunt (LB72): X-coördinaat: 158786,0077 Y-coördinaat: 180072,1537

DWARSPROFIELPLAN

Atlaspunt - 055

Datum opmeting: 2000-01-01

Schaal: 1/100



**VLAAMS-
BRABANT**