


Legende

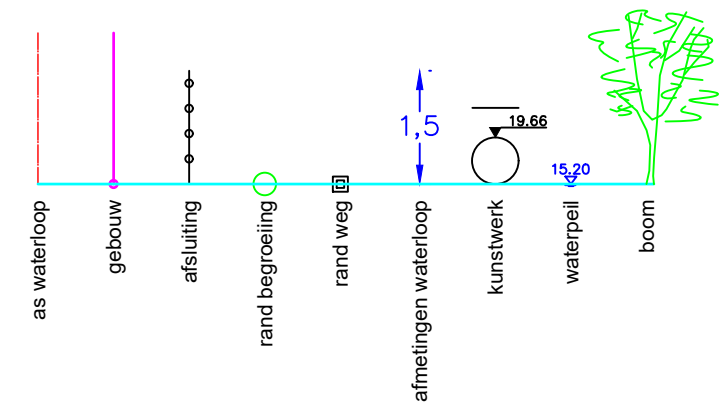

geen toelating

Bestaande hoogten Vaste bodem		14.61		14.51		14.45		14.31		13.40	12.81	12.71		12.78	13.48	14.02		15.64		15.93		16.01		16.06	
Slibbodem										12.95		12.89		12.94											
Tussenafstanden			2.02	1.04	1.33	1.01			1.07	1.01	.34	0.96	1.57	1.86	1.66	1.28									
Samengetelde afstanden		-7.39	-5.37	-4.33	-3.00	-2.00	-1.94	-1.88	0.13	0.47	1.44	3.01	4.86	6.52	7.80										

Gemeente Steenokkerzeel

B2089

Lellebeek en Leibeek

VHAG: 6565

Locatie atlaspunt (LB72): X-coördinaat: 158587,4189 Y-coördinaat: 180082,8912

DWARSPROFIELPLAN

Atlaspunt - 060
Datum opmeting: 2000-01-01
Schaal: 1/100

