
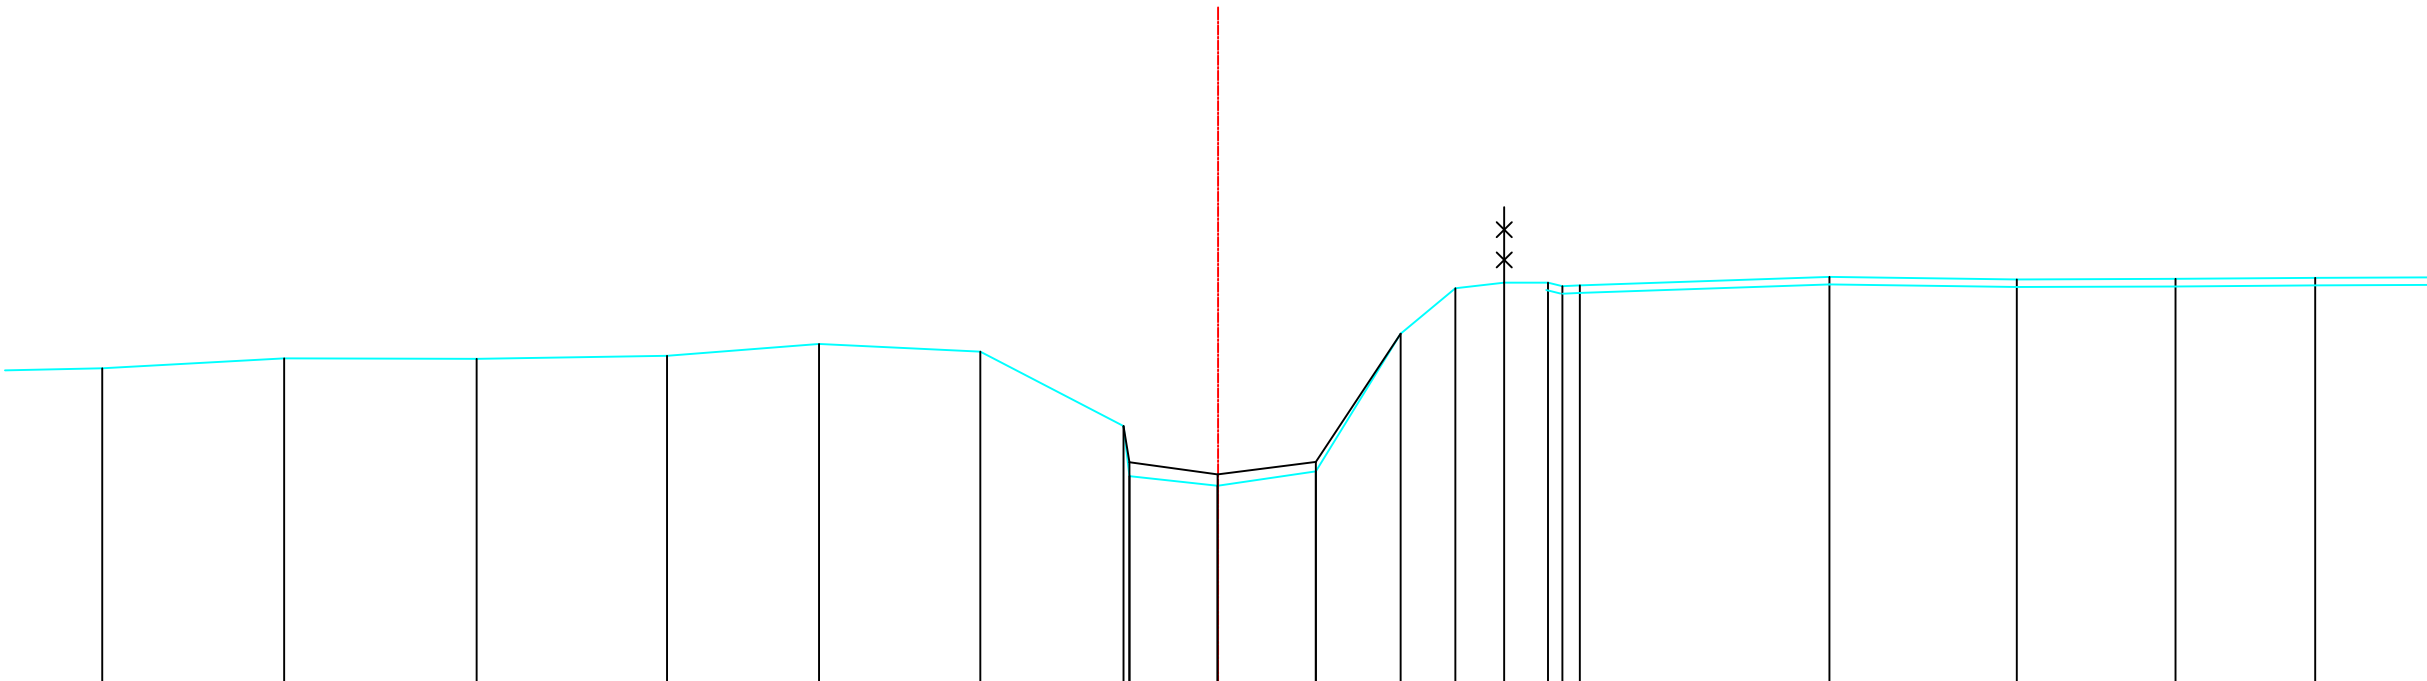


Legende

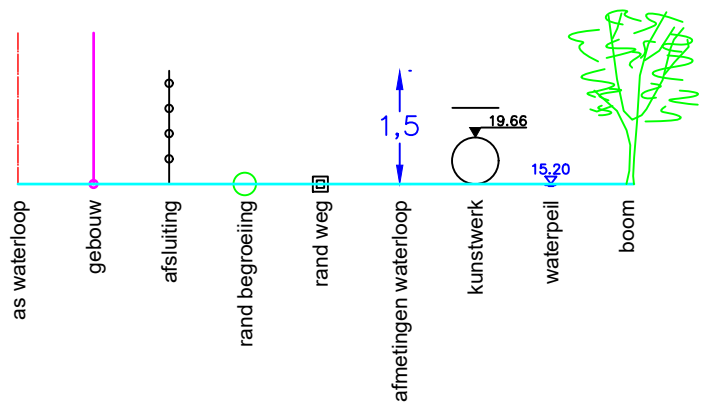

Bestaande hoogten Vaste bodem	14.23	14.36	14.35	14.39	14.55	14.45	13.46	12.80	12.68	12.86	14.68	15.29	15.36	15.36	15.31	15.32	15.44	15.40	15.41	15.42	
Slibbodem							12.99	12.82	12.99												
Tussenafstanden	43	2.41	2.55	2.52	2.01	2.13	1.90	.08	1.17	1.30	1.12	0.72	0.65	.58	.19	.23	3.30	2.48	2.10	1.85	2.20
Samengetelde afstanden	-14.76	-12.35	-9.81	-7.29	-5.28	-3.15	-1.25	-1.17	-.01	1.30	2.42	3.14	3.79	4.36	4.56	4.79	8.09	10.57	12.67	14.51	

Gemeente Steenokkerzeel

B2089

Lellebeek en Leibeek

VHAG: 6565

Locatie atlaspunt (LB72):

X-coördinaat: 158531,3385 Y-coördinaat: 180021,2263

DWARSPROFIELPLAN

Atlaspunt - 063

Datum opmeting: 2000-01-01

Schaal: 1/100



VLAAMS-
BRABANT