
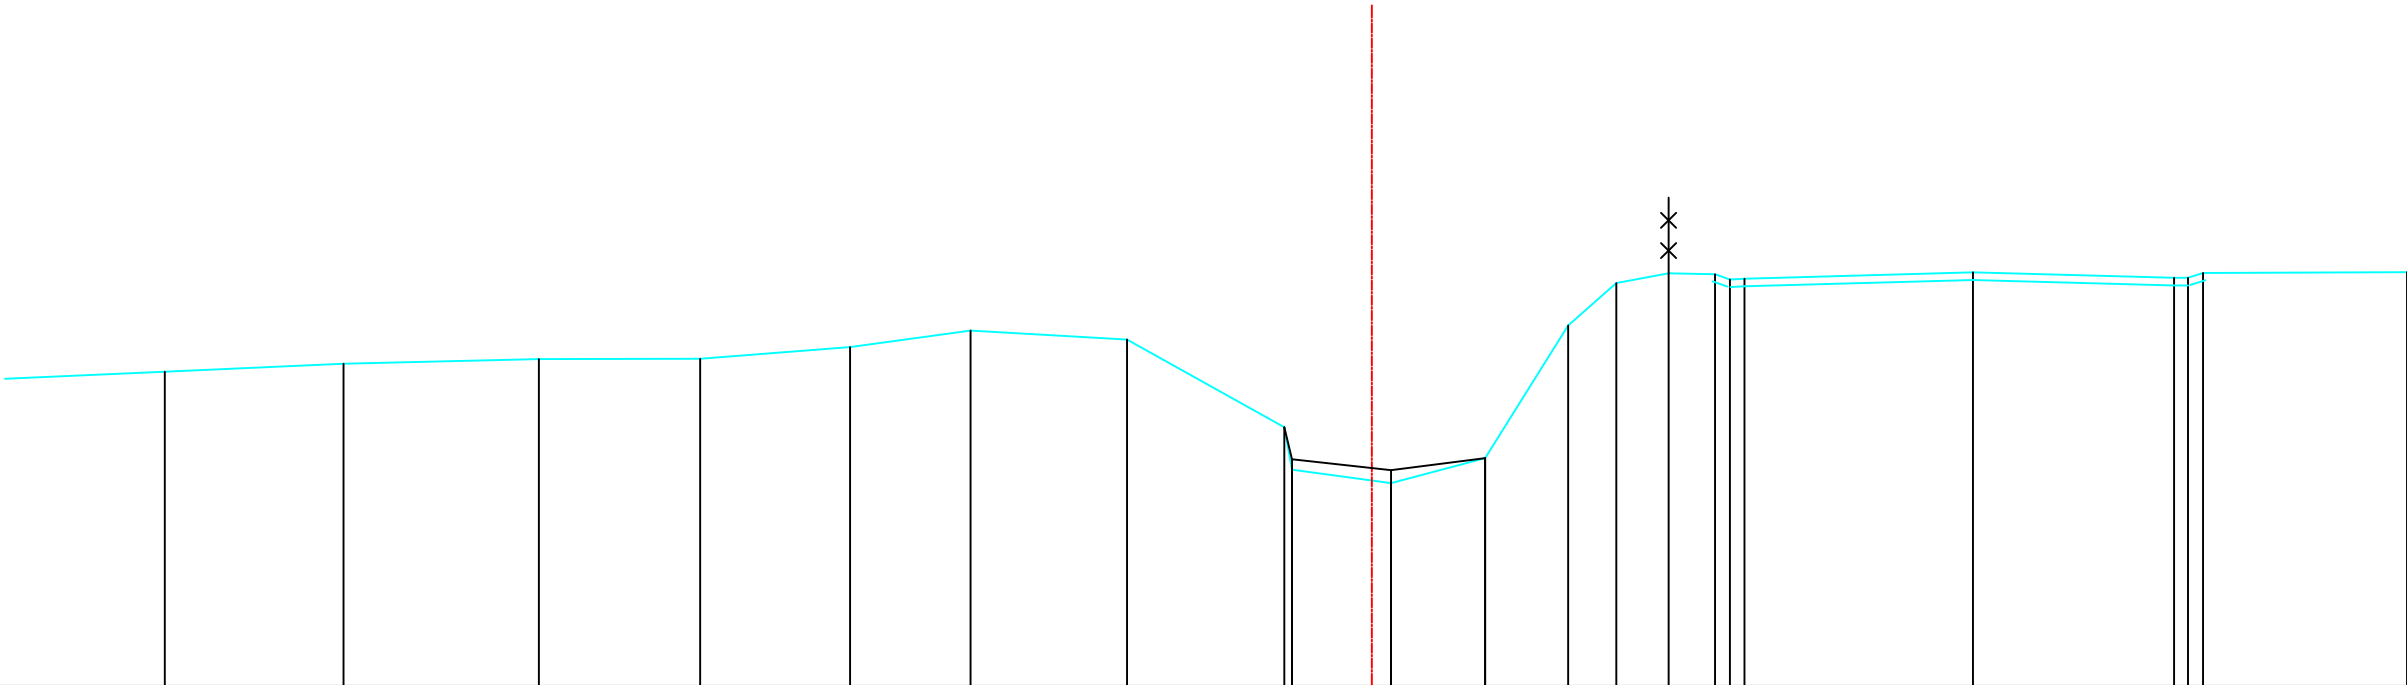


Legende

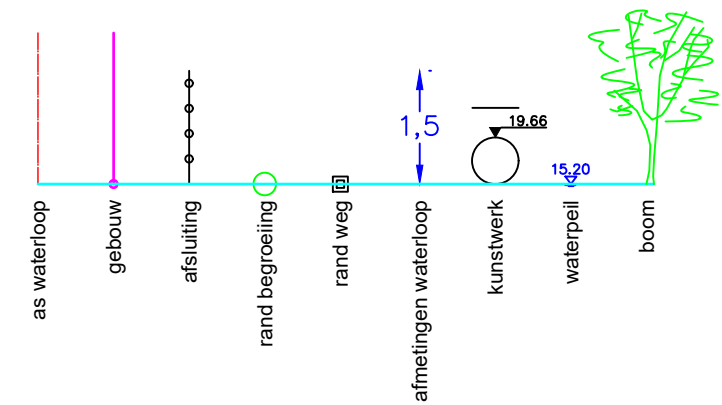

Bestaande hoogten Vaste bodem	14.16	14.26	14.32	14.33	14.48	14.70	14.58	13.42	12.86	12.68	13.01	14.77	15.33	15.46	15.45	15.38	15.39	15.47	15.40	15.40	15.46	15.47
Slibbodem								13.00		12.85	13.01											
Tussenafstanden	2.48	2.36	2.58	2.13	1.98	1.59	2.07	2.08	1.10	1.31	1.24	1.10	0.64	0.69	0.61	0.20	3.02	2.66	0.18	0.20	2.70	
Samengetelde afstanden	-15.97	-13.60	-11.02	-8.89	-6.90	-5.31	-3.24	-1.16	-1.06	0.26	1.50	2.60	3.23	3.93	4.54	4.74	4.93	7.95	10.61	10.80	11.00	13.69

Gemeente Steenokkerzeel

B2089

Lellebeek en Leibeek

VHAG: 6565

Locatie atlaspunt (LB72): X-coördinaat: 158547,6929 Y-coördinaat: 179973,9994

DWARSPROFIELPLAN

Atlaspunt - 064
Datum opmeting: 2000-01-01
Schaal: 1/100

