


Legende

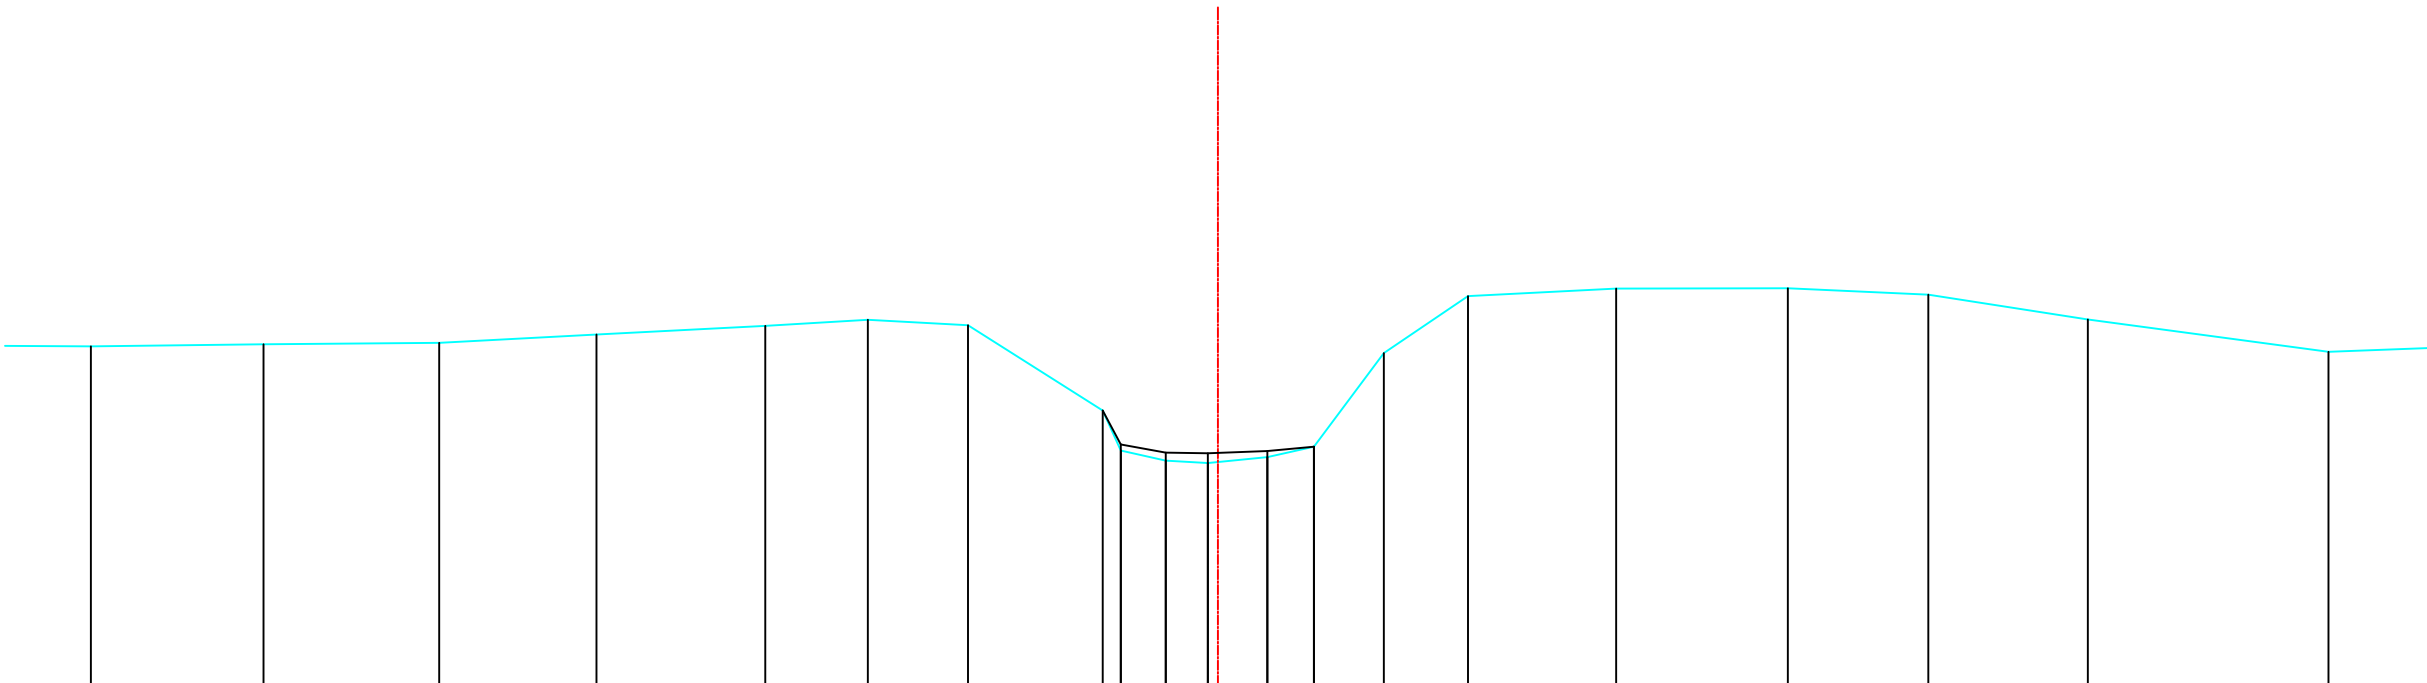

Bestaande hoogten Vaste bodem	14.52	14.55	14.56	14.68	14.79	14.87	14.80	13.67	13.14 13.01	12.98	13.05	13.19	14.43	15.18	15.28	15.29	15.20	14.87	14.45		
Slibbodem								13.22	13.11	13.10	13.13	13.19									
Tussenafstanden	09	2.28	2.32	2.08	2.23	1.36	1.33	1.78	.24	.59	.56	0.79	0.62	0.93	1.11	1.96	2.27	1.86	2.11	3.18	2.6
Samengetelde afstanden	-14.91	-12.63	-10.30	-8.22	-5.99	-4.63	-3.31	-1.52	-1.29 -.69	-.14	0.65	1.27	2.19	3.31	5.27	7.54	9.40	11.51	14.69		

Gemeente Steenokkerzeel

B2089

Lellebeek en Leibeeek

VHAG: 6565

Locatie atlaspunt (LB72):

X-coördinaat: 158168,4358 Y-coördinaat: 179852,4201

DWARSPROFIELPLAN

Atlaspunt - 075

Datum opmeting: 2000-01-01

Schaal: 1/100



VLAAMS-
BRABANT