


Legende

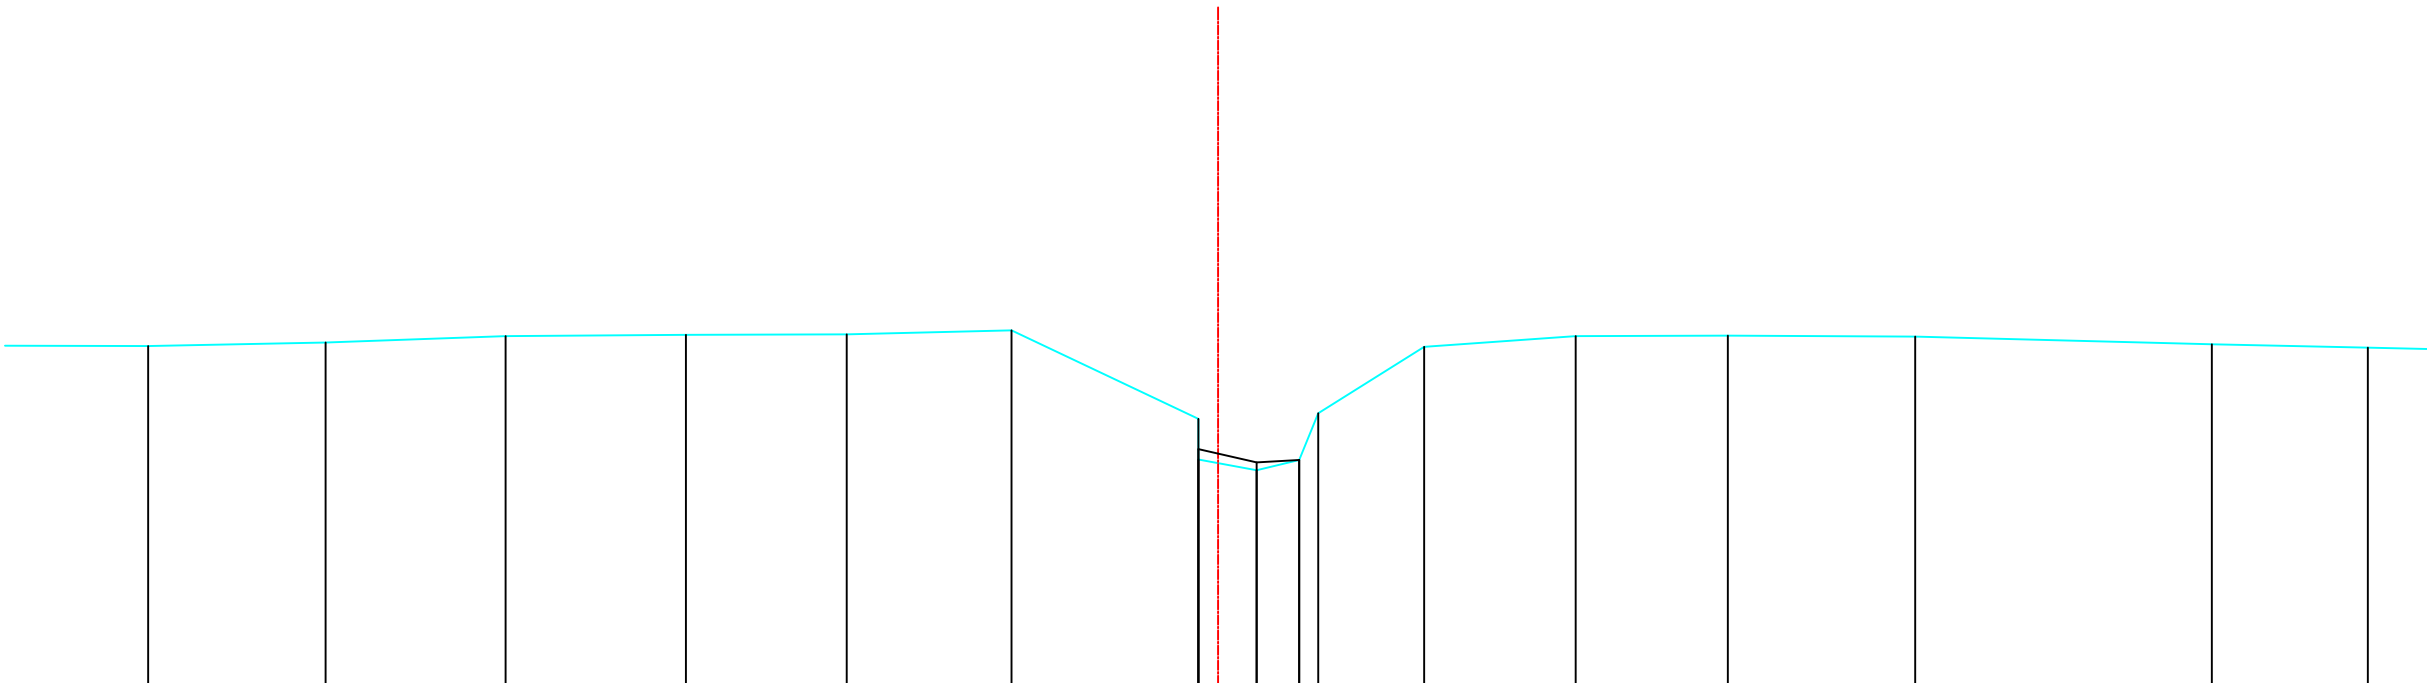

Bestaande hoogten Vaste bodem	14.52	14.57	14.65	14.67	14.68	14.73	13.56	13.02	12.88	13.01	13.63	14.51	14.65	14.66	14.65	14.55	14.50
Slibbodem							13.16	12.98	13.01								
Tussenafstanden	2.24	2.35	2.38	2.39	2.13	2.18	2.47	0.77	.56	.25	1.40	2.01	2.01	2.48	3.92	2.06	
Samengetelde afstanden	-14.15	-11.80	-9.43	-7.04	-4.91	-2.73	-26	0.51	1.07	1.33	2.73	4.73	6.74	9.22	13.15	15.21	

Gemeente Steenokkerzeel

B2089

Lellebeek en Leibeek

VHAG: 6565

Locatie atlaspunt (LB72): X-coördinaat: 158134,4439 Y-coördinaat: 179814,5421

DWARSPROFIELPLAN

Atlaspunt - 076
Datum opmeting: 2000-01-01
Schaal: 1/100

