


Legende

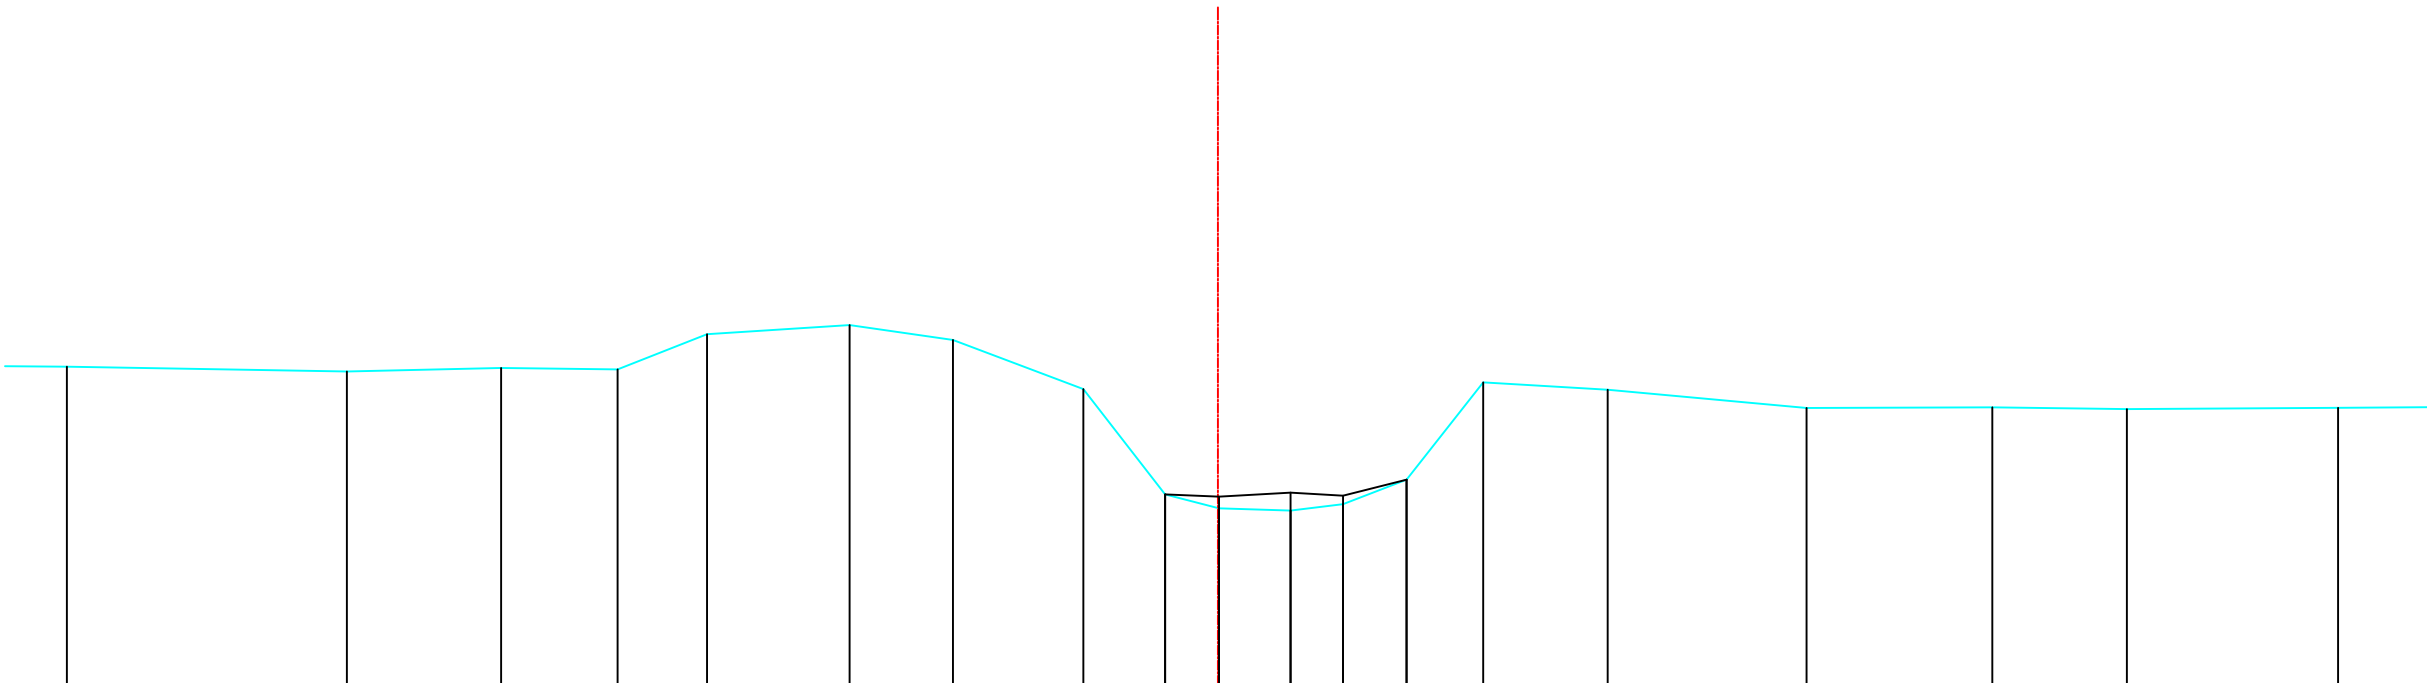

Bestaande hoogten Vaste bodem	15.25		15.19		15.23		15.21		15.68		15.80		15.60		14.95		13.56		13.38		13.35		13.43		13.75		15.04		14.95		14.70		14.71		14.69		14.71	
Slibbodem																	13.56	13.53		13.58	13.54	13.75																
Tussenafstanden		3.70	2.04	1.54	1.18	1.89	1.37	1.72	1.08	0.71	0.95	0.69	0.84	1.01	1.65	2.63	2.46	1.78	2.79	1.80																		
Samengetelde afstanden	-15.23		-11.52		-9.48		-7.94		-6.76		-4.87		-3.51		-1.78		-0.70	0.01	0.96	1.65	2.49	3.51	5.15	7.79	10.24	12.02	14.82											

Gemeente Steenokkerzeel

B2089

Lellebeek en Leibeek

VHAG: 6565

Locatie atlaspunt (LB72): X-coördinaat: 157912,0565 Y-coördinaat: 179601,5135

DWARSPROFIELPLAN

Atlaspunt - 084
Datum opmeting: 2000-01-01
Schaal: 1/100

