

LEGENDE

HARDE BODEM

BEGIN BEGROEING

AS RIVER

SLIBBODEM


KRUISING AFSLUITING

KRUISING MUUR

KRUISING GEBOUW

BETON

METSELWERK

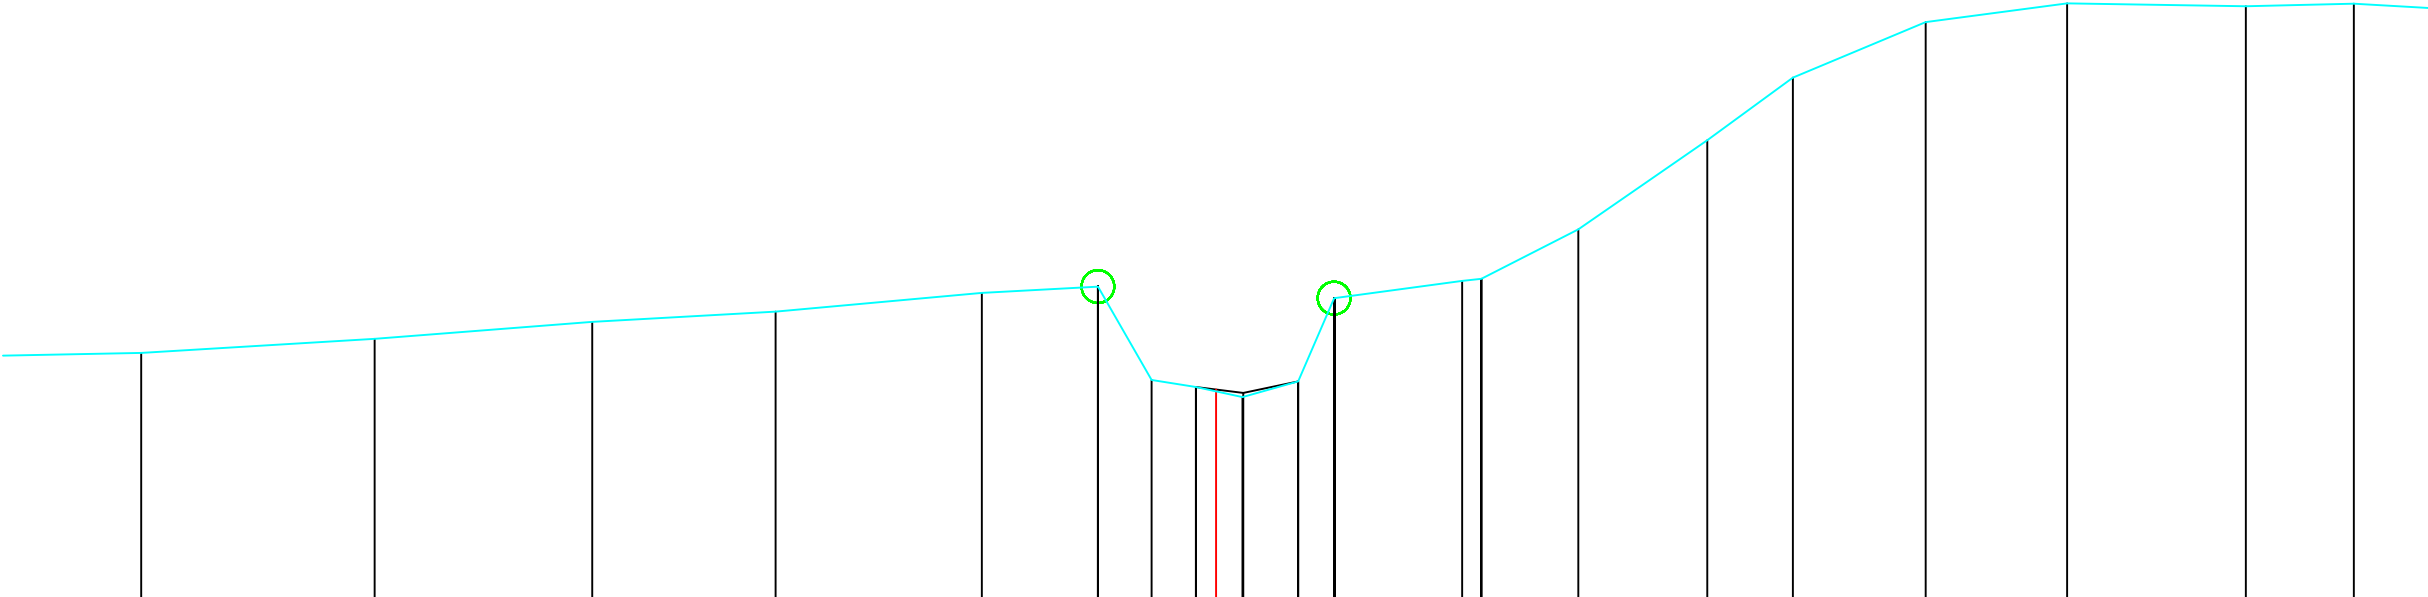

MATEN TERREIN	61.27	61.45	61.68	61.81	62.06	62.14	60.91	60.82	60.68	60.89	61.99	62.22	62.25	62.90	64.08	64.91	65.64	65.89	65.85	65.88		
TUSSENAFSTANDEN TERREIN	2.43	3.09	2.88	2.42	2.73	1.53	0.00	0.71	0.59	0.62	0.73	0.48	0.00	1.69	0.26	1.28	1.71	1.13	1.75	1.87	2.36	1.43
GEKUMULEERDE AFSTANDEN TERREIN	-14.22	-11.13	-8.25	-5.83	-3.10	-1.56	-0.85	-0.26	0.35	1.09	1.56	3.26	3.51	4.79	6.50	7.63	9.39	11.26	13.62	15.05		
MATEN SLIB	60.82																					
TUSSENAFSTANDEN SLIB	0.01																					
GEKUMULEERDE AFSTANDEN SLIB	-0.26																					
	0.36																					
	1.09																					