


Legende

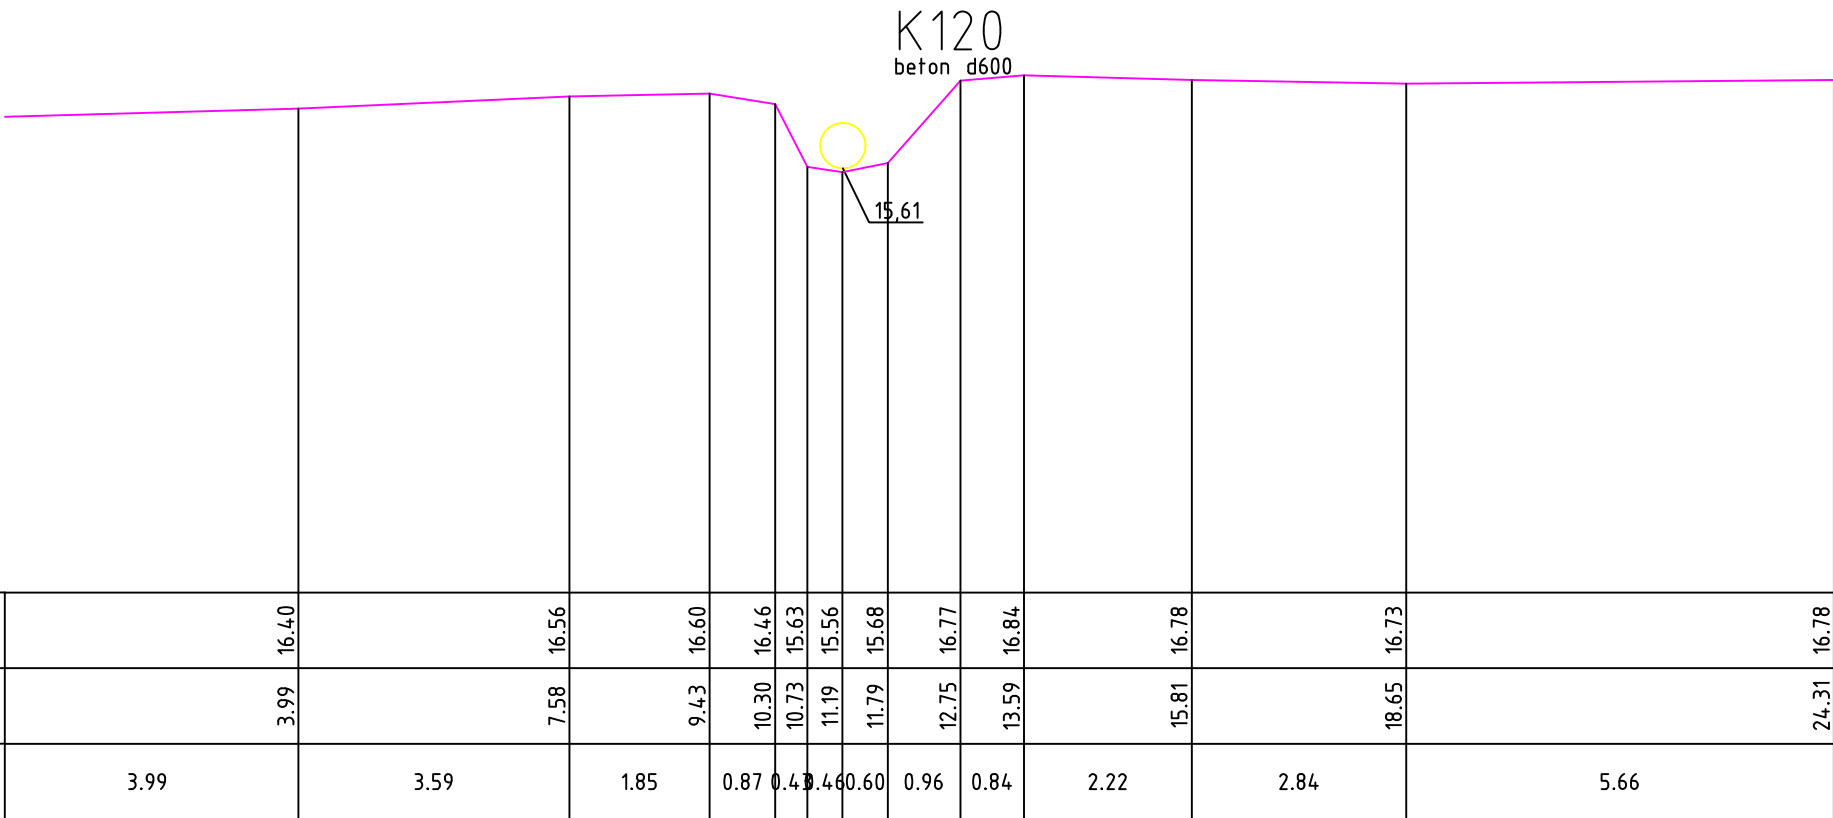

TERREINHOOGTE (m)	16.40	16.56	16.60	16.46	15.63	15.56	15.68	16.77	16.84	16.78	16.73	16.78
GECUM. AFSTAND (m)	3.99	7.58	9.43	10.30	10.73	11.19	11.79	12.75	13.59	15.81	18.65	24.31
TUSSENAFSTAND (m)	3.99	3.59	1.85	0.87	0.43	0.46	0.60	0.96	0.84	2.22	2.84	5.66

Gemeente Merchtem

B6019 **Lindebeek**

VHAG: 896

Locatie ataspunt (LB72): X-coördinaat: 142225,7037 Y-coördinaat: 184306,1479

DWARSPROFIELPLAN

Ataspunt - 044
Datum opmeting: 1997-07-09
Schaal: 1/100

