


Legende

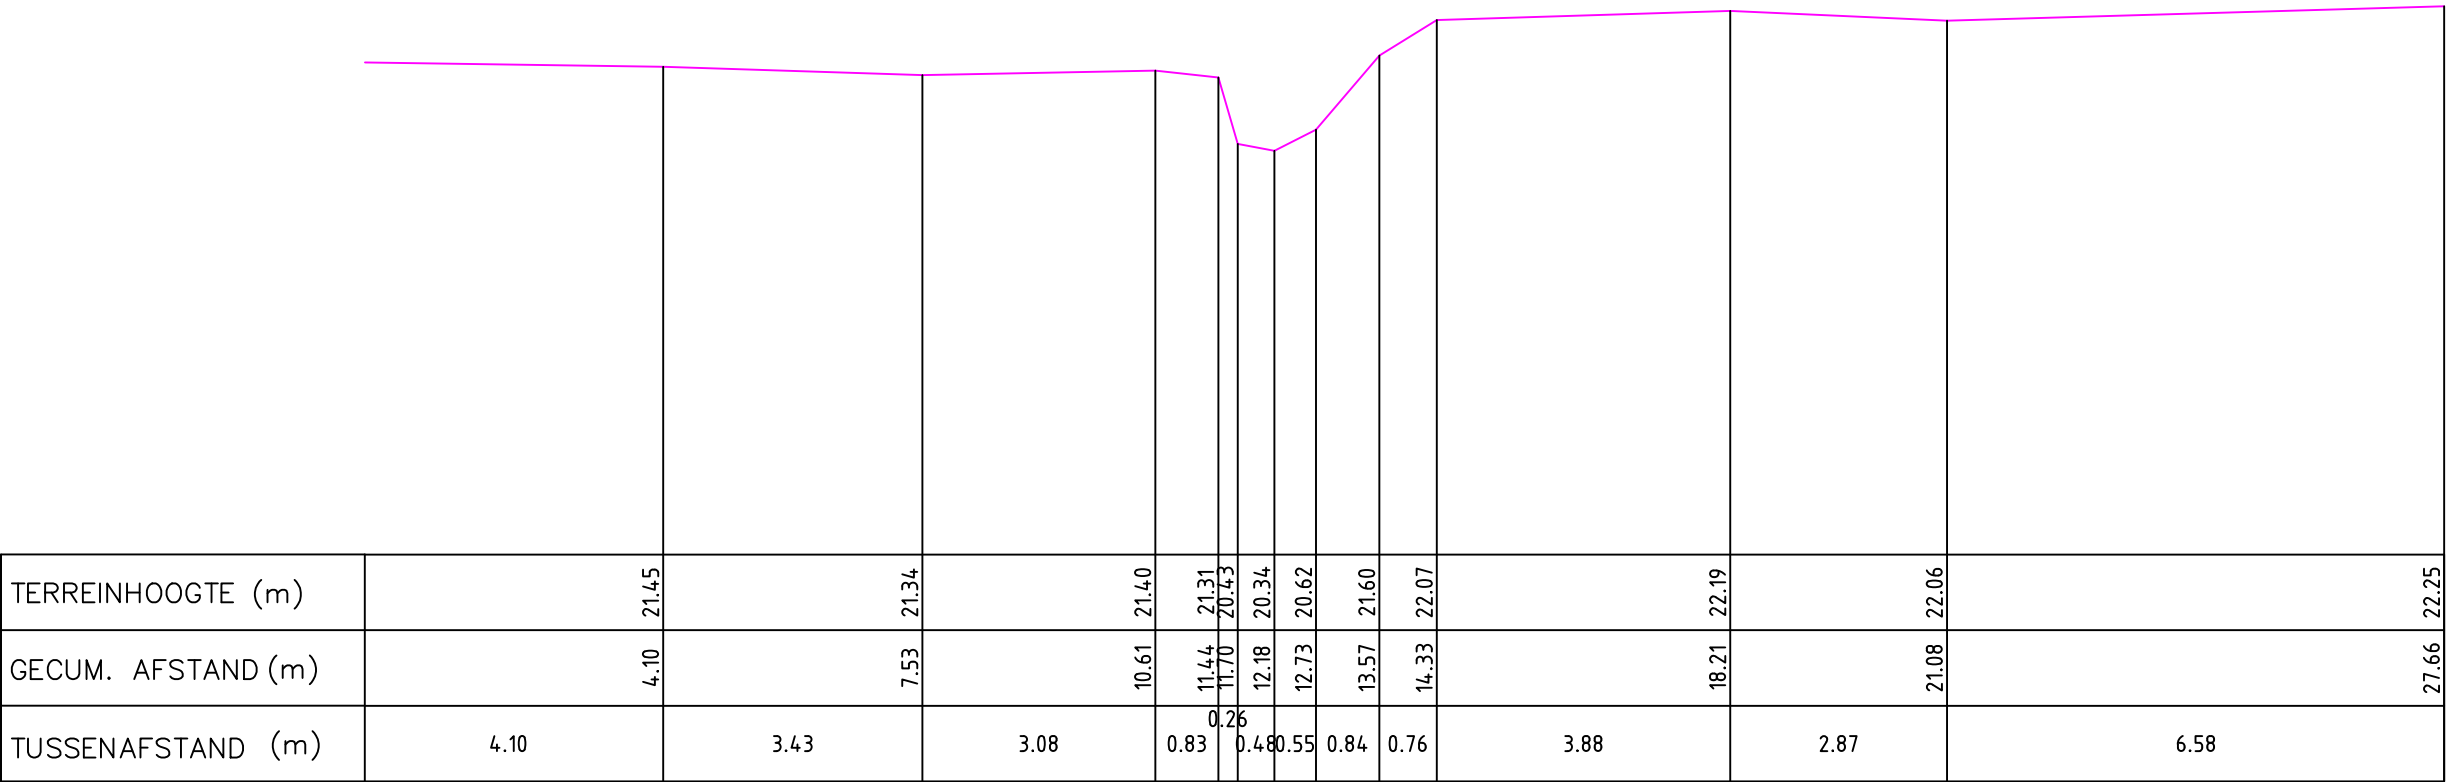

TERREINHOOGTE (m)	21.45	21.34	21.40	21.31	20.43	20.34	20.62	21.60	22.07	22.19	22.06	22.25
GECUM. AFSTAND (m)	4.10	7.53	10.61	11.44	11.70	12.18	12.73	13.57	14.33	18.21	21.08	27.66
TUSSENAFSTAND (m)	4.10	3.43	3.08	0.83	0.26	0.48	0.55	0.84	0.76	3.88	2.87	6.58

Gemeente Merchtem

B6019 **Lindebeek**

VHAG: 896

Locatie atlaspunt (LB72): X-coördinaat: 142053,0807 Y-coördinaat: 183376,2518

DWARSPROFIELPLAN

Atlaspunt - 068
Datum opmeting: 1997-07-09
Schaal: 1/100

