
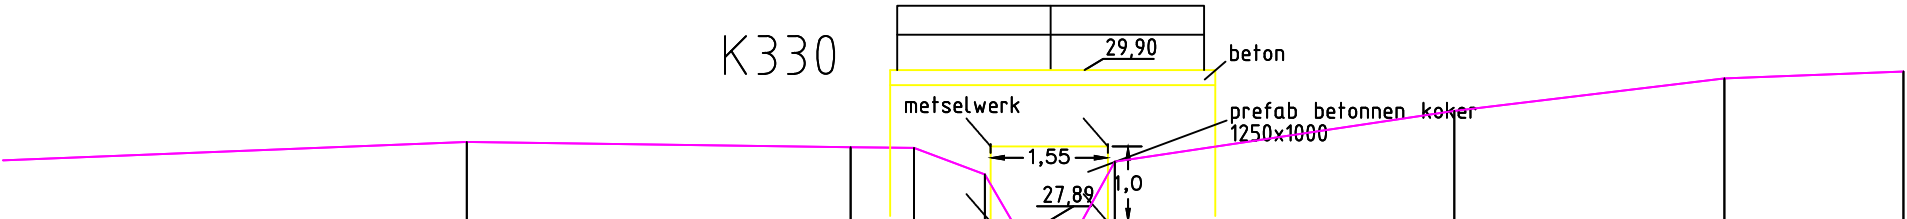


Legende

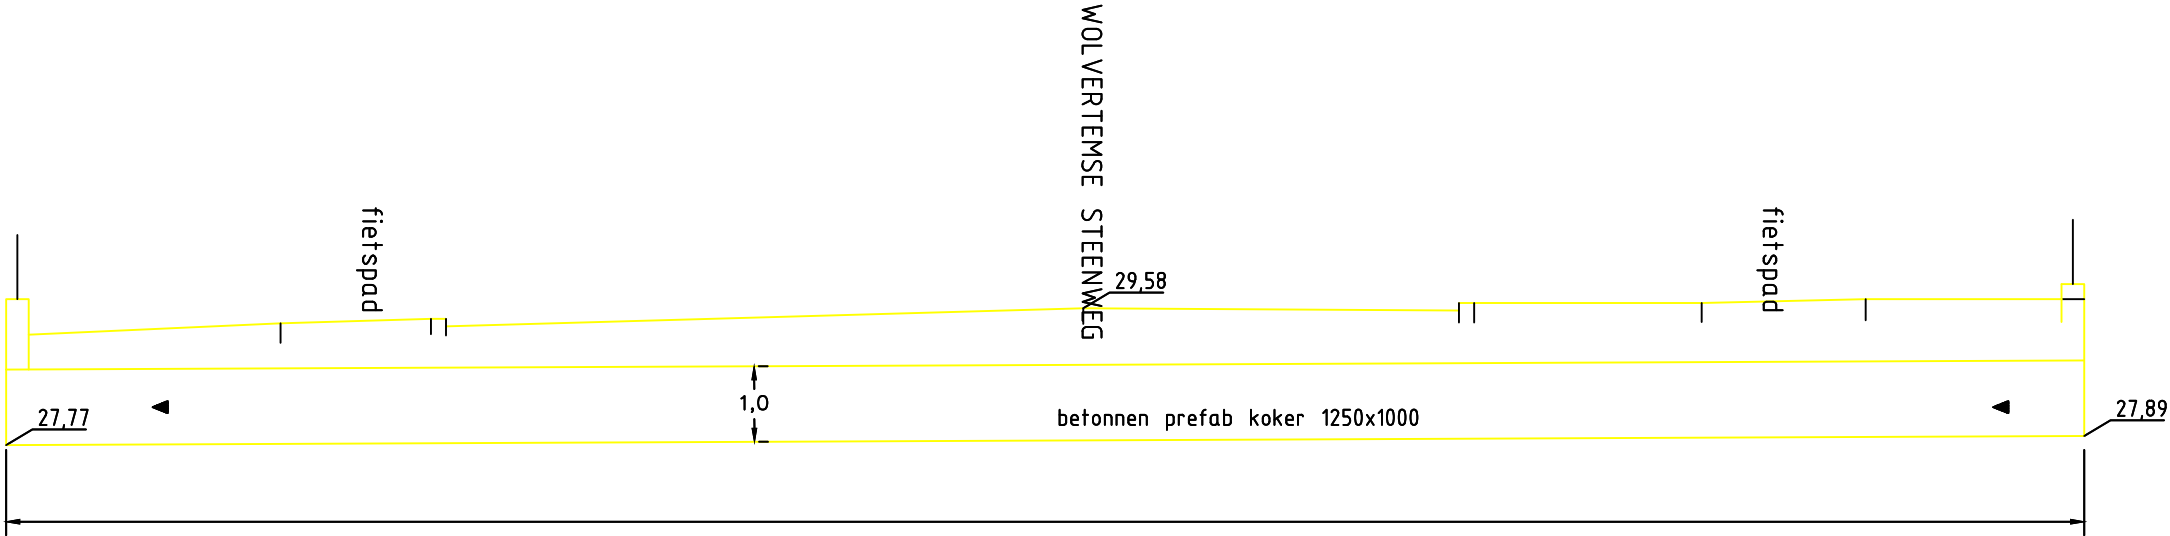

TERREINHOOGTE (m)	28.95	28.88	28.87	28.52	27.76	27.64	27.83	28.69	29.36	29.79	29.88
GECUM. AFSTAND (m)	6.80	11.88	12.71	13.65	14.09	14.54	14.90	15.37	19.86	23.43	25.80
TUSSENAFSTAND (m)	6.80	5.08	0.84	0.94	0.44	0.44	0.36	0.47	4.49	3.57	2.37

Gemeente Merchtem

B6019 **Lindebeek**

VHAG: 896

Locatie atlaspunt (LB72): X-coördinaat: 142403,2886 Y-coördinaat: 182598,3941

DWARSPROFIELPLAN

Atlaspunt - 095
Datum opmeting: 1997-07-09
Schaal: 1/100

