
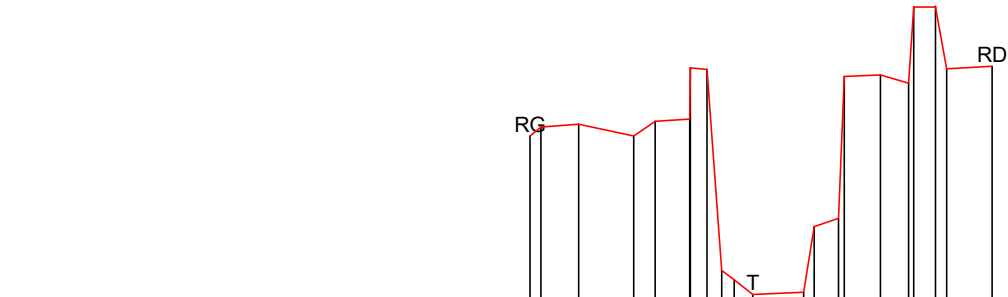


Legende

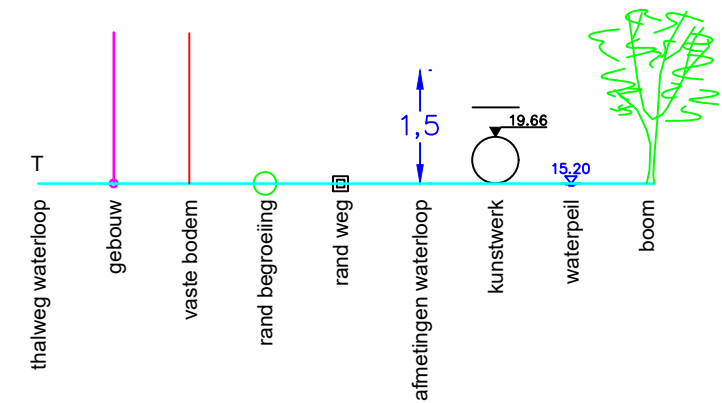

PROFIL LINA5\_27

PLAN DE REFERENCE : 37.00

|                   |       
|-------------------|-------|-------|-------|-------|-------|-------|-------|-------|-------|-------|-------|-------|-------|-------|-------|-------|-------|-------|-------|
| ALTITUDES TERRAIN | 40.52 | 40.64 | 40.68 | 40.52 | 40.72 | 40.75 | 41.42 | 41.40 | 38.62 | 38.43 | 38.46 | 39.32 | 39.43 | 41.31 | 41.33 | 41.22 | 42.23 | 41.41 | 41.45 |
| ENTREDISTANCES    | 0.14  | 0.50  | 0.73  | 0.28  | 0.46  | 0.22  | 0.20  | 0.17  | 0.25  | 0.67  | 0.14  | 0.32  | 0.67  | 0.48  | 0.37  | 0.67  | 0.15  | 0.60  |       |
| CUMULEES TERRAIN  | 0.00  | 0.14  | 0.64  | 1.37  | 1.65  | 2.11  | 2.34  | 2.54  | 2.79  | 2.95  | 3.62  | 4.08  | 4.15  | 4.63  | 5.01  | 5.68  | 5.36  | 5.51  | 6.11  |

Gemeente Drogenbos\_Ukkel

B1015

Linkebeek

VHAG: 6572

Locatie atlaspunt (LB72): X-coördinaat: 146935.531 Y-coördinaat: 163286.604

DWARSPROFIELPLAN

Atlaspunt - 001  
Datum opmeting: 1/01/2010  
Schaal: 1/100

