



Legende

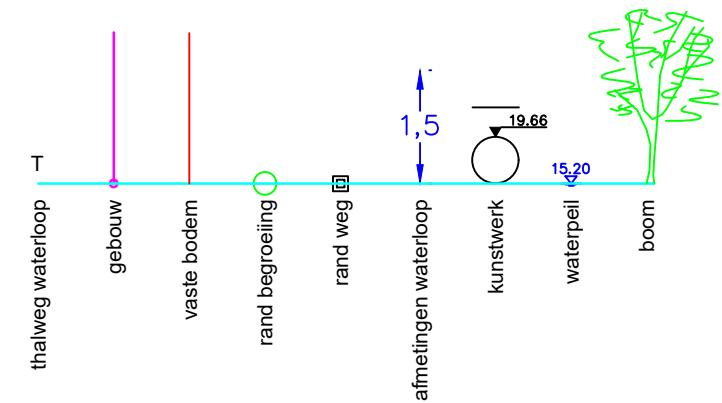

PROFIL LINA5_6

PLAN DE REFERENCE : 43.00

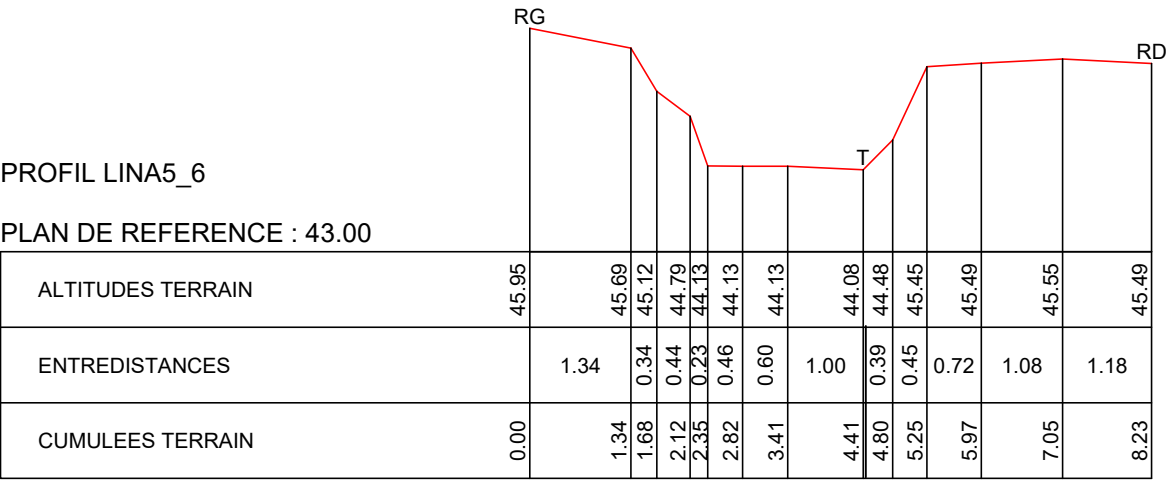

ALTITUDES TERRAIN	45.95		45.69	45.12	44.79	44.13	44.13	44.13	44.08	44.48	45.45	45.49	45.55	45.49
ENTREDISTANCES		1.34	0.34	0.44	0.23	0.46	0.60	1.00	0.39	0.45	0.72	1.08		1.18
CUMULEES TERRAIN	0.00	1.34	1.68	2.12	2.35	2.82	3.41	4.41	4.80	5.25	5.97	7.05		8.23

Gemeente Linkebeek_Ukkel

B1015

Linkebeek

VHAG: 6572

Locatie atlaspunt (LB72): X-coördinaat: 147322.976 Y-coördinaat: 162892.618

DWARSPROFIELPLAN

Atlaspunt - 011
Datum opmeting: 1/01/2010
Schaal: 1/100

