



Legende

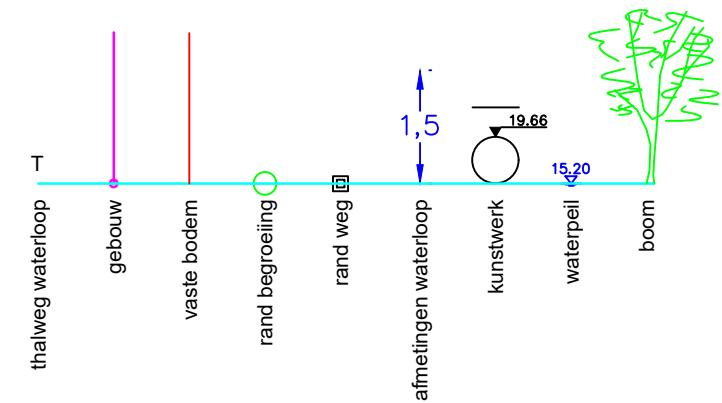

PROFIL LINA5_4

PLAN DE REFERENCE : 43.00

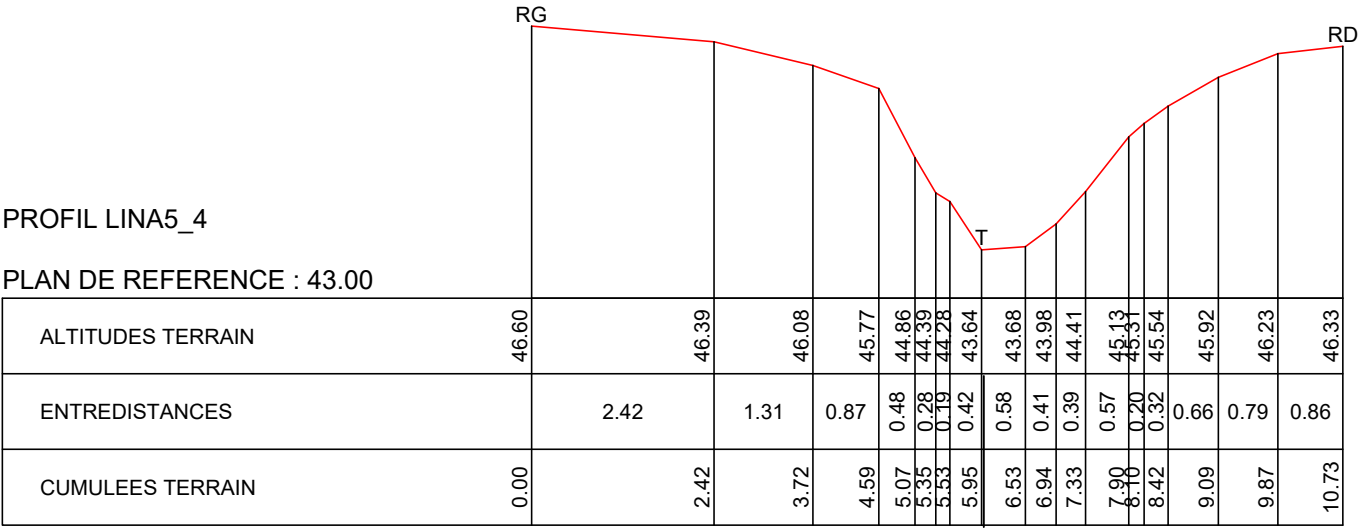

ALTITUDES TERRAIN	46.60		46.39		46.08		45.77		44.86		44.39		44.28		43.64		43.68		43.98		44.41		45.13		45.31		45.54		45.92		46.23		46.33
ENTREDISTANCES		2.42		1.31		0.87		0.48	0.28	0.28	0.19		0.42		0.58	0.58	0.41	0.39	0.39	0.41	0.39	0.57	0.57	0.20	0.32	0.32	0.66		0.79		0.86		
CUMULEES TERRAIN	0.00		2.42		3.72		4.59		5.07	5.35	5.53	5.53	5.95		6.53	6.53	6.94	7.33	7.33	7.33	7.90	7.90	8.10	8.42	8.42	9.09		9.87		10.73			

Gemeente Linkebeek_Ukkel

B1015

Linkebeek

VHAG: 6572

Locatie atlaspunt (LB72): X-coördinaat: 147318.077 Y-coördinaat: 162858.045

DWARSPROFIELPLAN

Atlaspunt - 012
Datum opmeting: 1/01/2010
Schaal: 1/100

