


Legende

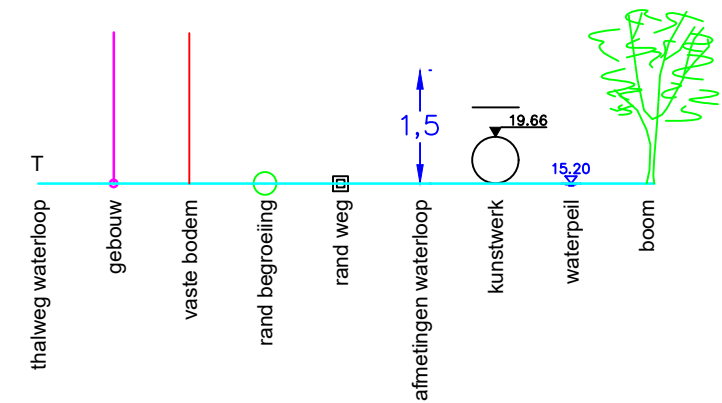

PROFIL LINA4\_28

PLAN DE REFERENCE : 46.00

|                   |       |       |       |       |       |       |       |       |       |       |       |       |       |       |       |       |       |
|-------------------|-------|-------|-------|-------|-------|-------|-------|-------|-------|-------|-------|-------|-------|-------|-------|-------|-------|
| ALTITUDES TERRAIN | 52.38 | 50.62 | 50.34 | 49.55 | 48.85 | 48.34 | 48.19 | 47.51 | 47.04 | 46.76 | 46.73 | 46.73 | 46.79 | 47.39 | 47.89 | 48.43 | 49.09 |
| ENTREDISTANCES    | 0.00  | 0.06  | 0.69  | 1.12  | 1.15  | 0.86  | 0.19  | 0.60  | 0.45  | 0.31  | 0.67  | 0.61  | 0.59  | 0.26  | 0.50  | 1.01  | 0.93  |
| CUMULEES TERRAIN  | 0.00  | 0.06  | 0.75  | 1.87  | 3.03  | 3.89  | 4.08  | 4.68  | 5.13  | 5.44  | 6.10  | 6.72  | 7.31  | 7.56  | 8.06  | 9.07  | 9.99  |

Gemeente Linkebeek\_Ukkel

B1015

Linkebeek

VHAG: 6572

Locatie atlaspunt (LB72): X-coördinaat: 147304.781 Y-coördinaat: 162558.082

DWARSPROFIELPLAN

Atlaspunt - 018  
Datum opmeting: 1/01/2010  
Schaal: 1/100

