



Legende

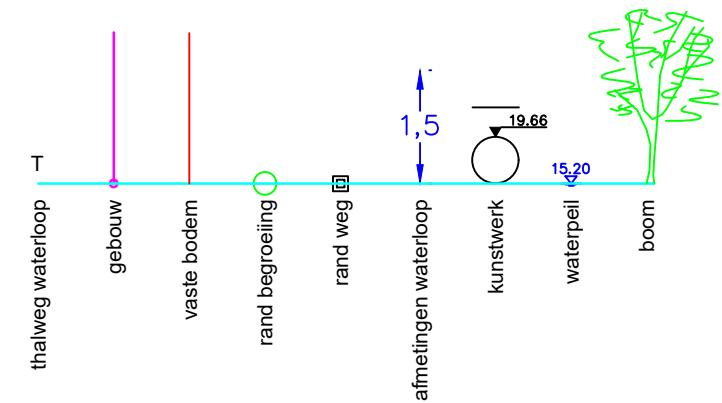

PROFIL LINA4_24

PLAN DE REFERENCE : 47.00

ALTITUDES TERRAIN		47.80	47.72	47.70	47.62	47.52	47.68	48.02	48.12	48.56	48.77	50.14
ENTREDISTANCES		0.37	0.52	0.58	0.53	0.30	0.18	0.53	0.38	0.57	0.64	
CUMULEES TERRAIN		0.00	0.37	0.93	1.51	2.04	2.34	2.52	3.05	3.43	4.01	4.64

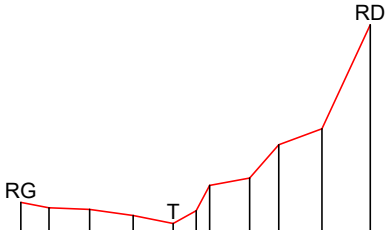

Gemeente Linkebeek_Ukkel

B1015

Linkebeek

VHAG: 6572

Locatie atlaspunt (LB72): X-coördinaat: 147336.701 Y-coördinaat: 162495.447

DWARSPROFIELPLAN

Atlaspunt - 020
Datum opmeting: 1/01/2010
Schaal: 1/100

