


Legende

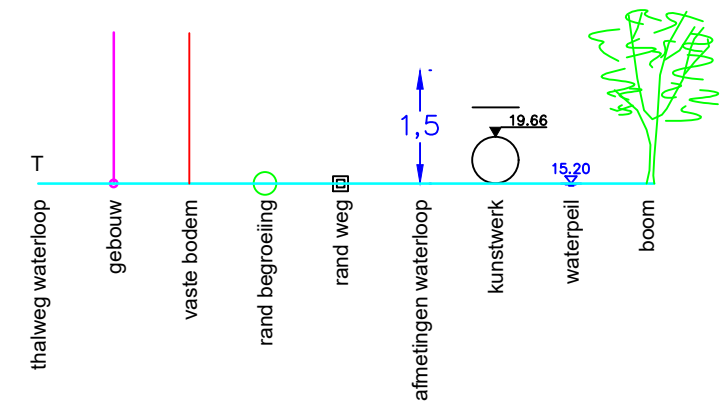

PROFIL LINA4_19

PLAN DE REFERENCE : 49.00

ALTITUDES TERRAIN	51.88	51.83	51.84	50.48	50.34	50.12	50.40	51.92	51.61	51.62	51.65
ENTREDISTANCES	0.30	0.32	0.15	0.15	0.86	0.75	0.10	0.25	0.59	0.54	
CUMULEES TERRAIN	0.00	0.61	0.81	0.96	1.82	2.57	2.67	2.92	3.00	3.58	4.12

Gemeente Linkebeek_Ukkel

B1015

Linkebeek

VHAG: 6572

Locatie atlaspunt (LB72): X-coördinaat: 147496.807 Y-coördinaat: 162305.729

DWARSPROFIELPLAN

Atlaspunt - 023
Datum opmeting: 1/01/2010
Schaal: 1/100

