



Legende

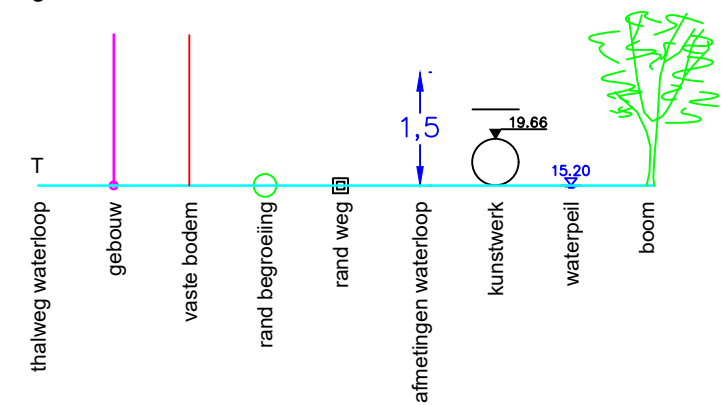

PROFIL LINA3_42
PLAN DE REFERENCE : 56.00

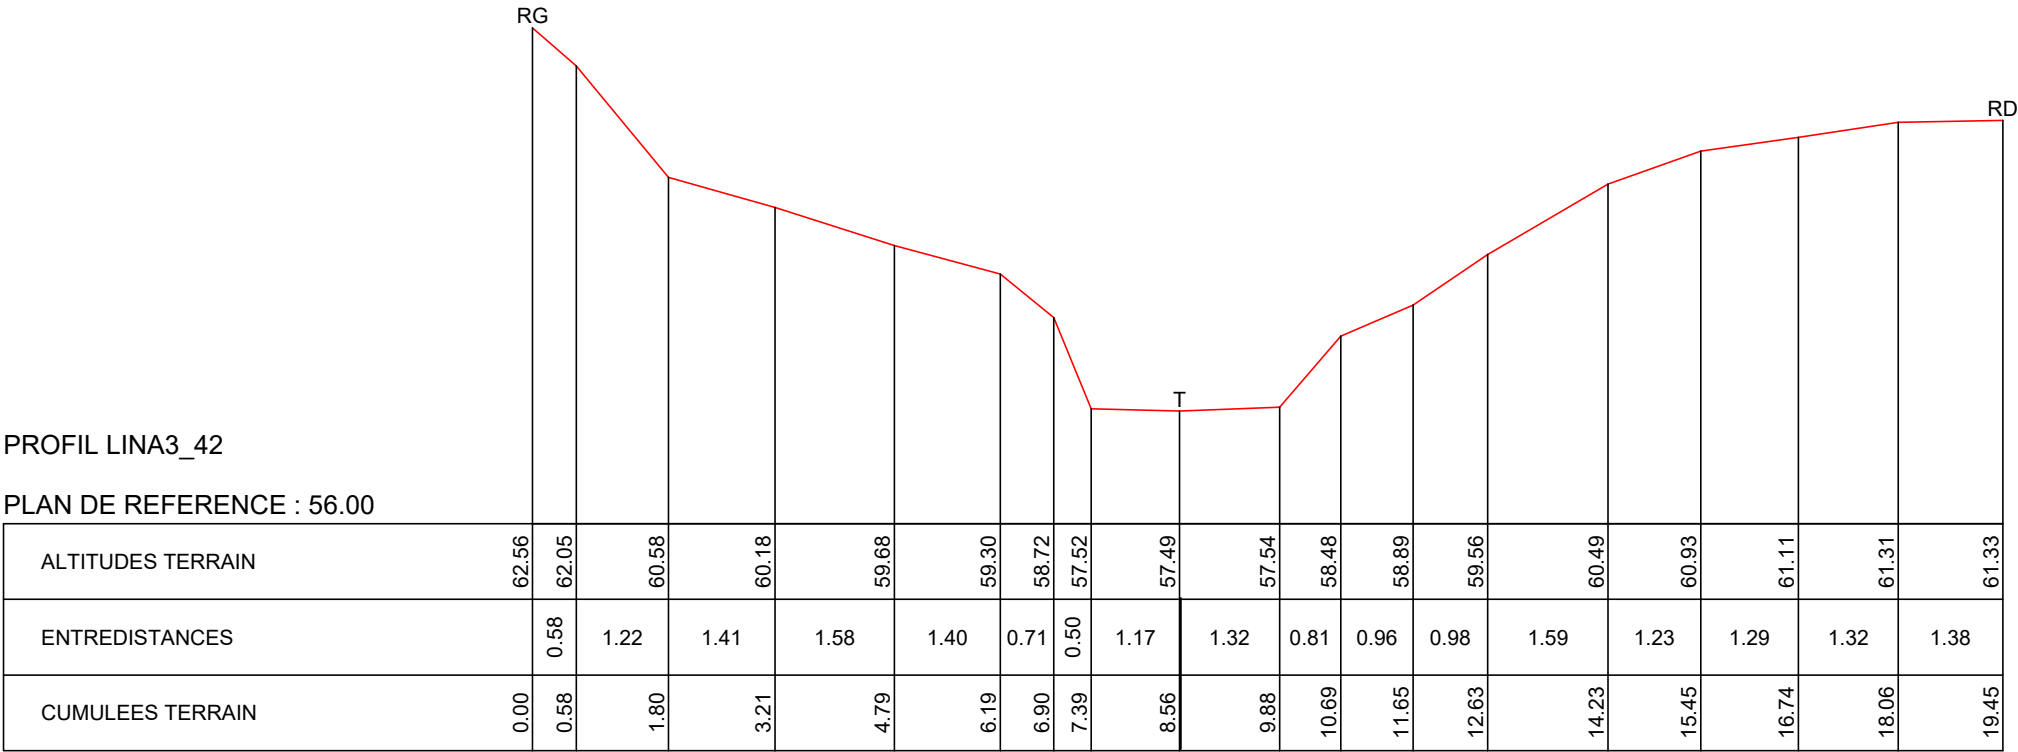

ALTITUDES TERRAIN	62.56	62.05	60.58	60.18	59.68	59.30	58.72	57.52	57.49	57.54	58.48	58.89	59.56	60.49	60.93	61.11	61.31	61.33
ENTREDISTANCES	0.58	1.22	1.41	1.58	1.40	0.71	0.50	1.17	1.32	0.81	0.96	0.98	1.59	1.23	1.29	1.32	1.38	
CUMULEES TERRAIN	0.00	0.58	1.80	3.21	4.79	6.19	6.90	7.39	8.56	9.88	10.69	11.65	12.63	14.23	15.45	16.74	18.06	19.45

Gemeente Linkebeek_Ukkel

B1015 **Linkebeek**

VHAG: 6572

Locatie ataspunt (LB72): X-coördinaat: 148080.921 Y-coördinaat: 162633.688

DWARSPROFIELPLAN

Ataspunt - 033
Datum opmeting: 1/01/2010
Schaal: 1/100

